

LEGEND

⊕RXX - RECEIVER SITE

⊕CAL - CALIBRATION SITE

⊕LT - LONG-TERM MEASUREMENT

⊕ST - SHORT-TERM MEASUREMENT

SFR OR S - SINGLE FAMILY RESIDENCE

MFR OR M - MULTI-FAMILY RESIDENCE

COMM OR C - COMMERCIAL/NO OUTDOOR USE AREA

b - BENEFITED RESIDENCE

⊕HXX - IN/OUTDOOR MEASUREMENT

— — — — — EXISTING PROPERTY WALL

— — — — — EXISTING SOUNDWALL

— — — — — PROPOSED SOUNDWALL


— — — — — REPLACEMENT IN KIND SOUNDWALL

— — — — — RETAINING WALL

— — — — — SAFETY BARRIER

— — — — — DRAINAGE RETAINING WALL


— — — — — NON-REASONABLE SOUNDWALL

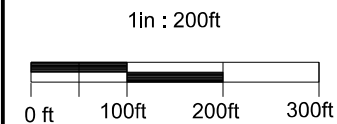


I-10 CORRIDOR ALTERNATIVE 3
NADR RECOMMENDED BARRIER
HEIGHTS & LOCATIONS

JULY 1, 2015

FIGURE 115

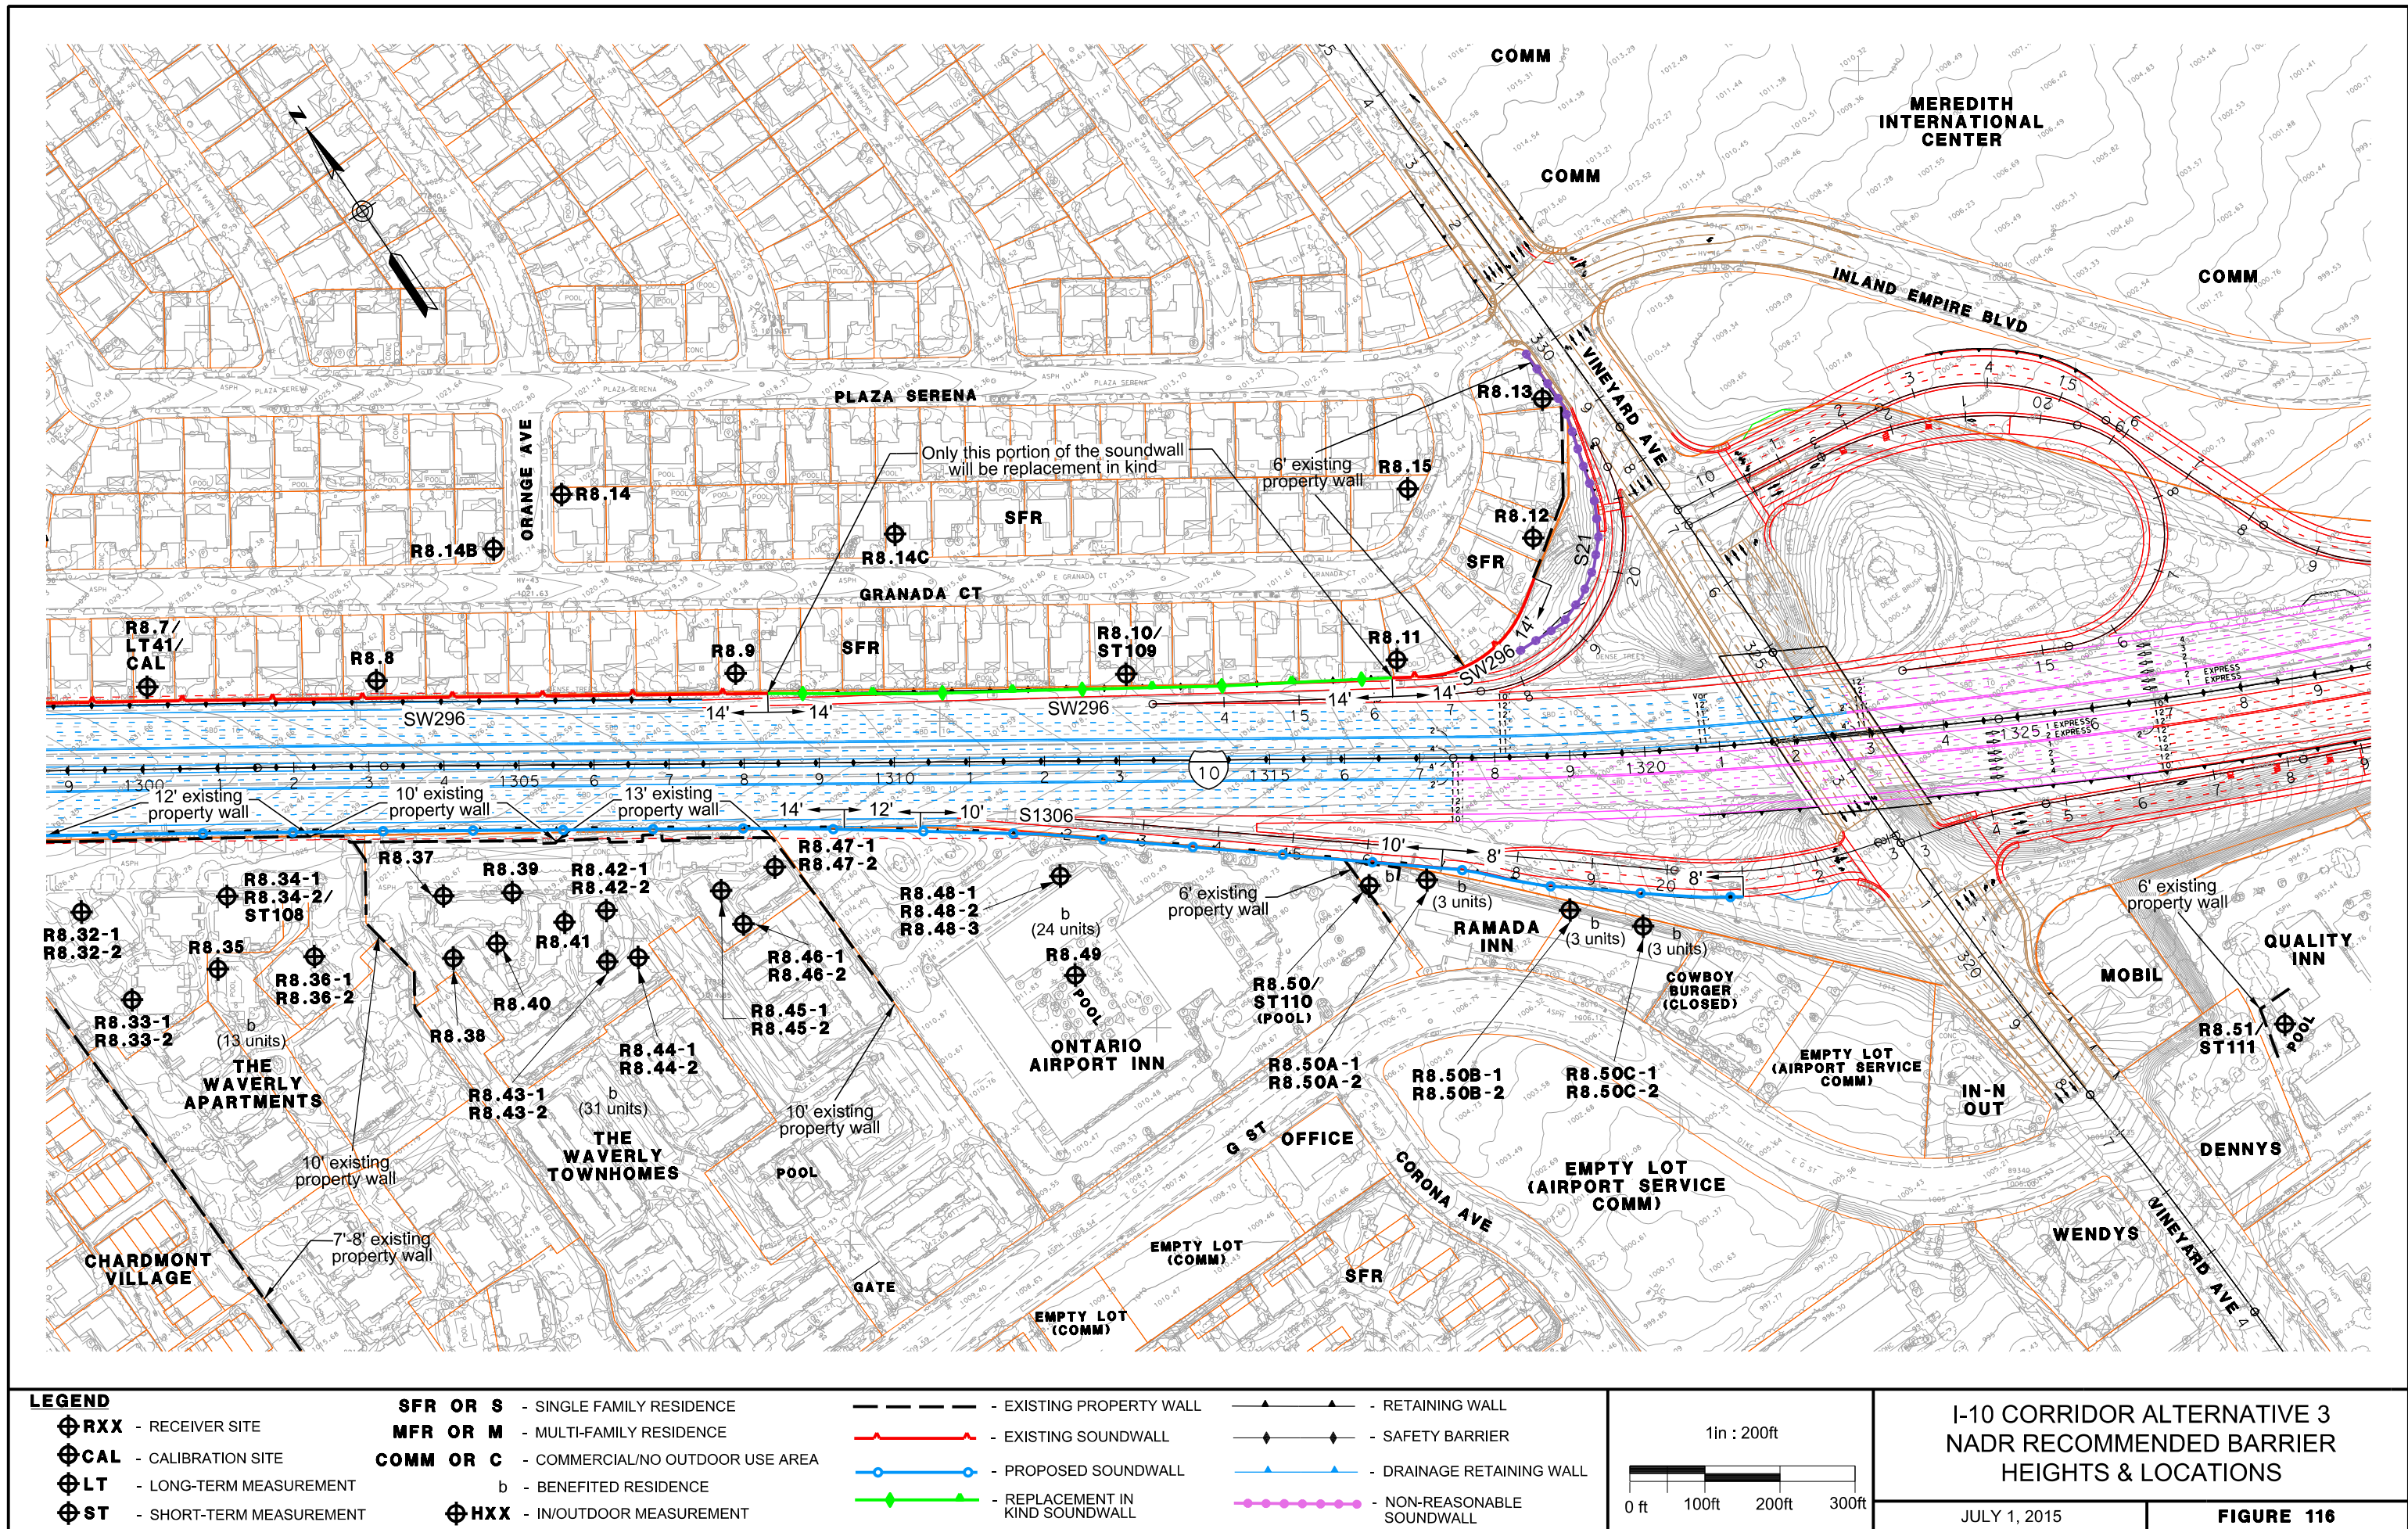

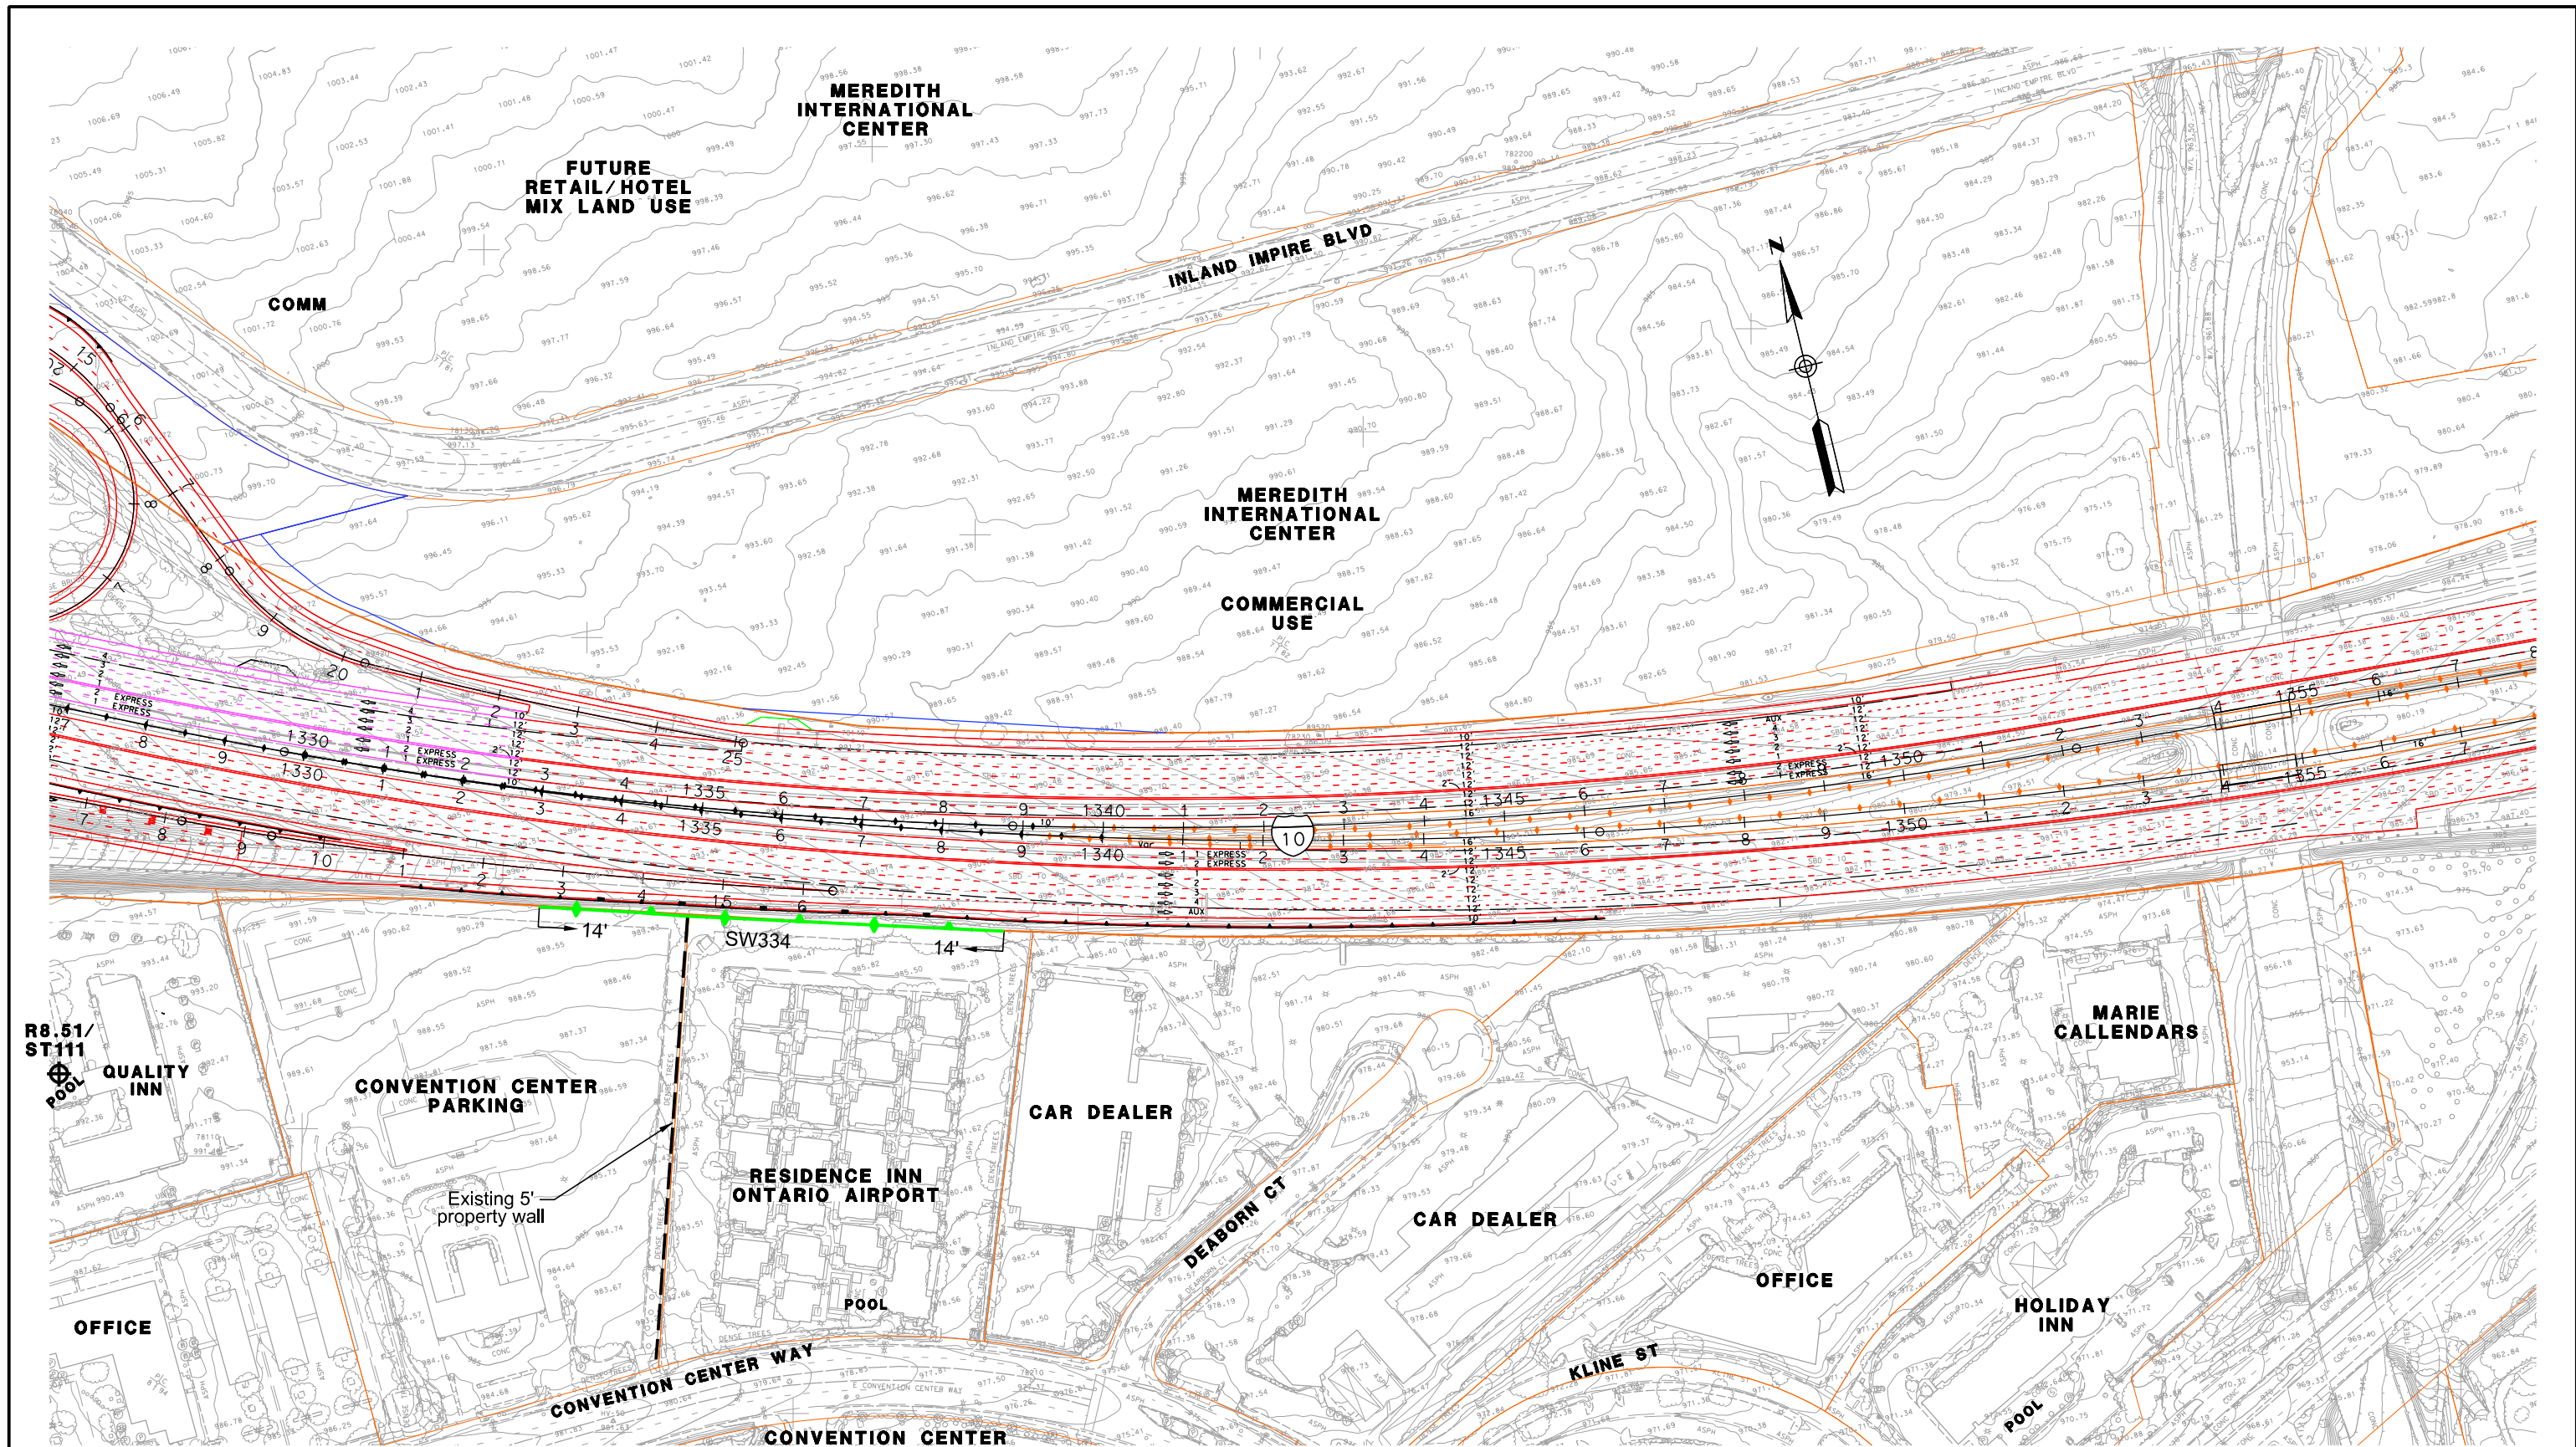


LEGEND

- ⊕**RXX** - RECEIVER SITE
- ⊕**CAL** - CALIBRATION SITE
- ⊕**LT** - LONG-TERM MEASUREMENT
- ⊕**ST** - SHORT-TERM MEASUREMENT

- SFR OR S** - SINGLE FAMILY RESIDENCE
- MFR OR M** - MULTI-FAMILY RESIDENCE
- COMM OR C** - COMMERCIAL/NO OUTDOOR USE AREA
- b - BENEFITED RESIDENCE
- ⊕**HXX** - IN/OUTDOOR MEASUREMENT

- — — — — - EXISTING PROPERTY WALL
- — — — — - EXISTING SOUNDWALL
- — — — — - PROPOSED SOUNDWALL
- — — — — - REPLACEMENT IN KIND SOUNDWALL


- — — — — - RETAINING WALL
- — — — — - SAFETY BARRIER
- — — — — - DRAINAGE RETAINING WALL
- — — — — - NON-REASONABLE SOUNDWALL

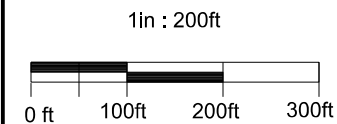

**I-10 CORRIDOR ALTERNATIVE 3
NADR RECOMMENDED BARRIER
HEIGHTS & LOCATIONS**

JULY 1, 2015

FIGURE 117

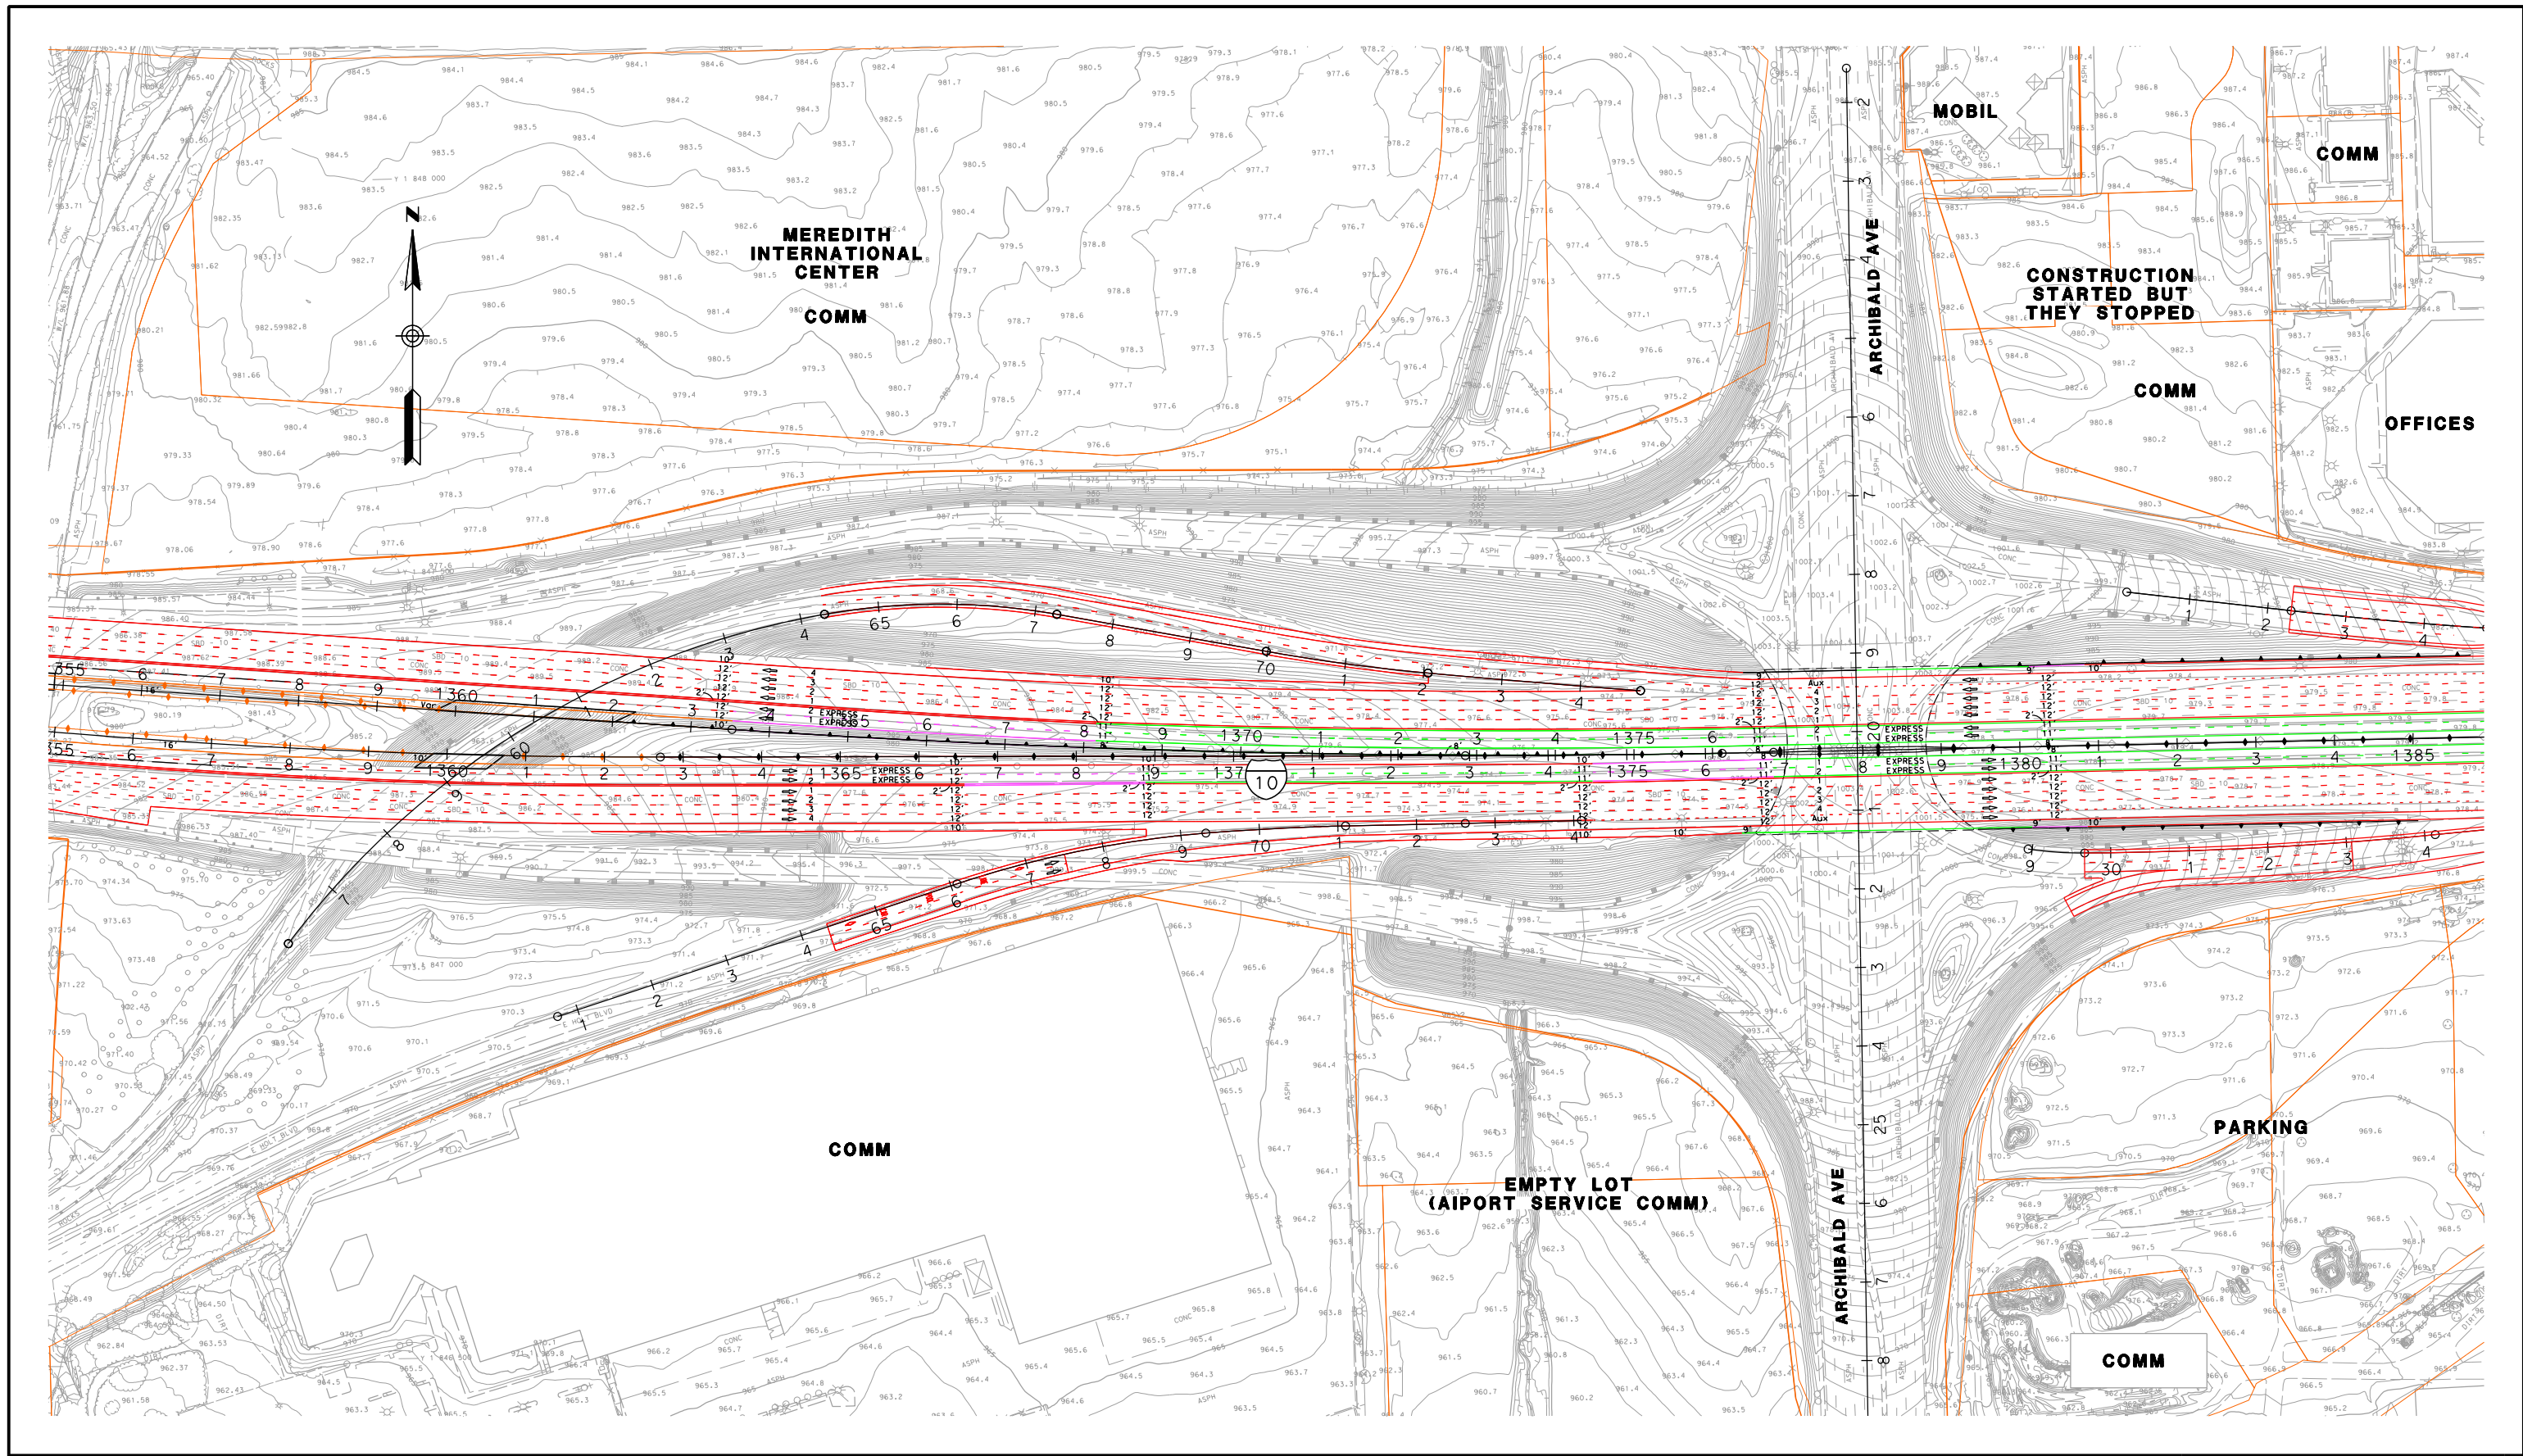


- LEGEND**
- ⊕RXX - RECEIVER SITE
 - ⊕CAL - CALIBRATION SITE
 - ⊕LT - LONG-TERM MEASUREMENT
 - ⊕ST - SHORT-TERM MEASUREMENT

- SFR OR S - SINGLE FAMILY RESIDENCE
- MFR OR M - MULTI-FAMILY RESIDENCE
- COMM OR C - COMMERCIAL/NO OUTDOOR USE AREA
- b - BENEFITED RESIDENCE
- ⊕HXX - IN/OUTDOOR MEASUREMENT

- - EXISTING PROPERTY WALL
- - EXISTING SOUNDWALL
- - PROPOSED SOUNDWALL
- - REPLACEMENT IN KIND SOUNDWALL


- ▲— - RETAINING WALL
- ◆— - SAFETY BARRIER
- ▲— - DRAINAGE RETAINING WALL
- ◆— - NON-REASONABLE SOUNDWALL

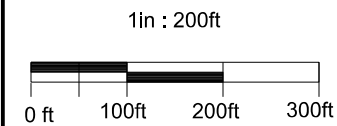

I-10 CORRIDOR ALTERNATIVE 3
NADR RECOMMENDED BARRIER
HEIGHTS & LOCATIONS

JULY 1, 2015

FIGURE 118

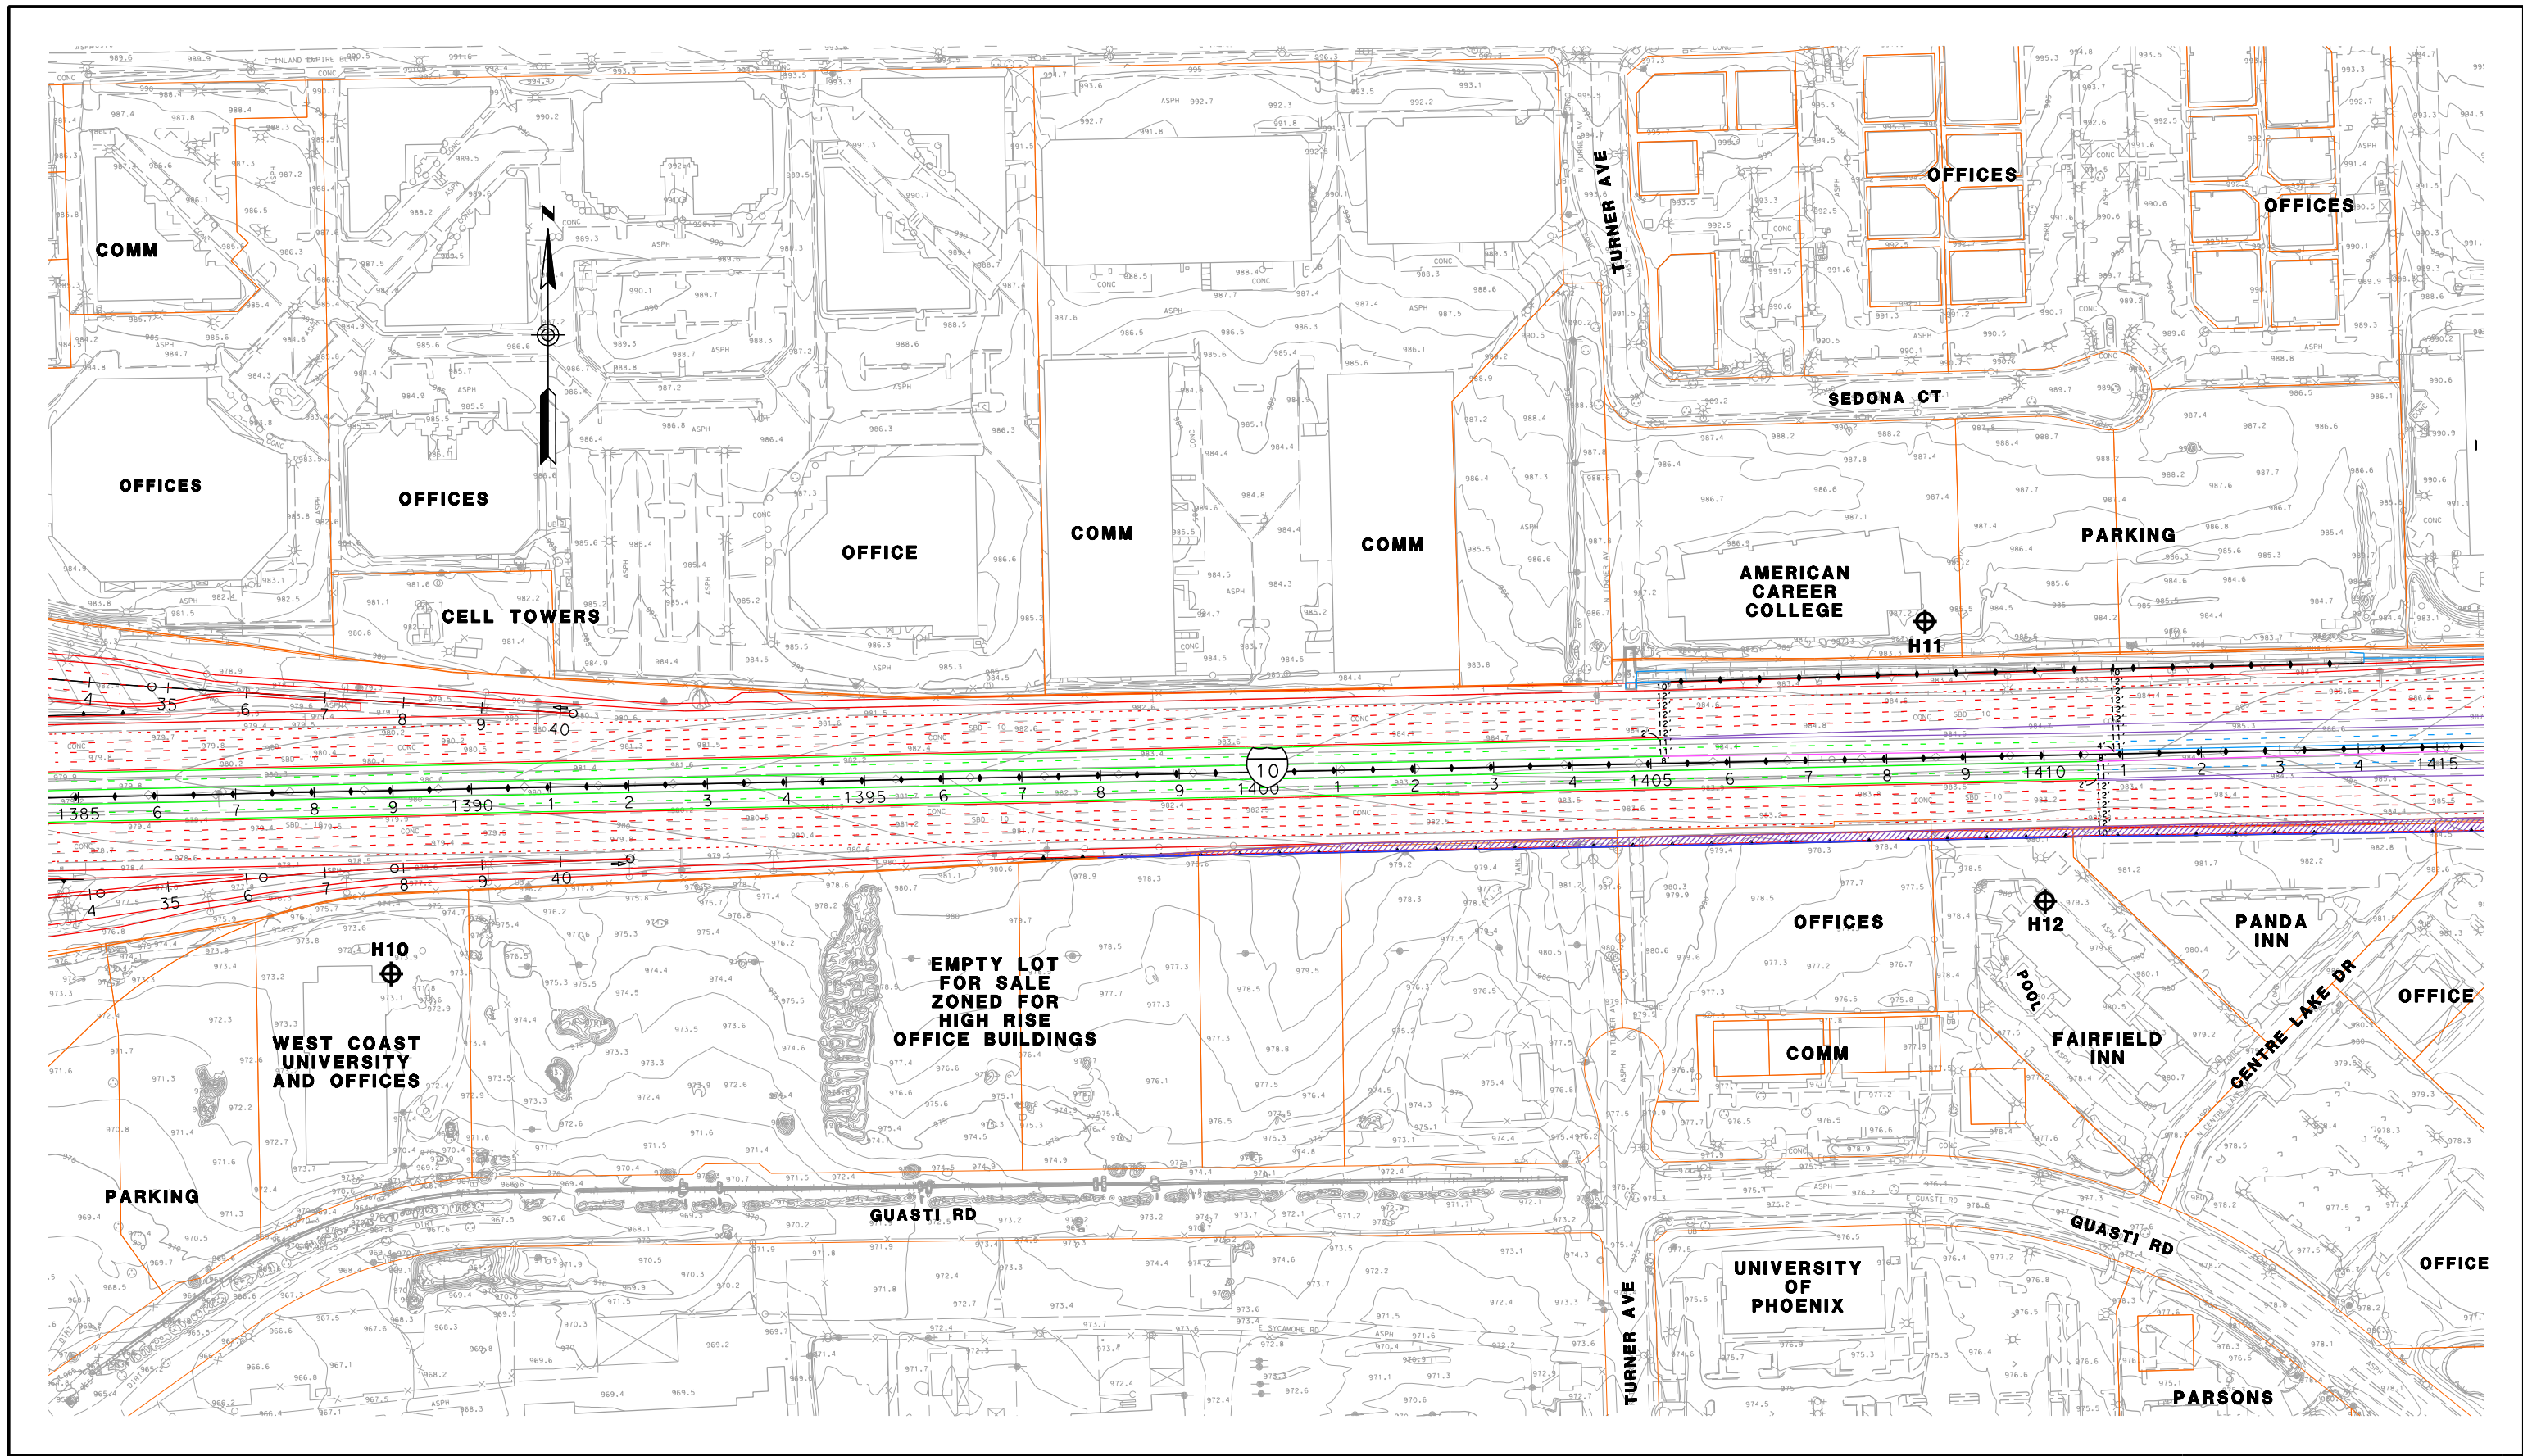

LEGEND

⊕**RXX** - RECEIVER SITE
⊕**CAL** - CALIBRATION SITE
⊕**LT** - LONG-TERM MEASUREMENT
⊕**ST** - SHORT-TERM MEASUREMENT

SFR OR S - SINGLE FAMILY RESIDENCE
MFR OR M - MULTI-FAMILY RESIDENCE
COMM OR C - COMMERCIAL/NO OUTDOOR USE AREA
b - BENEFITED RESIDENCE
⊕**HXX** - IN/OUTDOOR MEASUREMENT

— — — — — - EXISTING PROPERTY WALL
— — — — — - EXISTING SOUNDWALL
— — — — — - PROPOSED SOUNDWALL
— — — — — - REPLACEMENT IN KIND SOUNDWALL
— — — — — - RETAINING WALL
— — — — — - SAFETY BARRIER
— — — — — - DRAINAGE RETAINING WALL
— — — — — - NON-REASONABLE SOUNDWALL


1 in : 200ft

0 ft 100ft 200ft 300ft


I-10 CORRIDOR ALTERNATIVE 3
NADR RECOMMENDED BARRIER
HEIGHTS & LOCATIONS


JULY 1, 2015

FIGURE 119

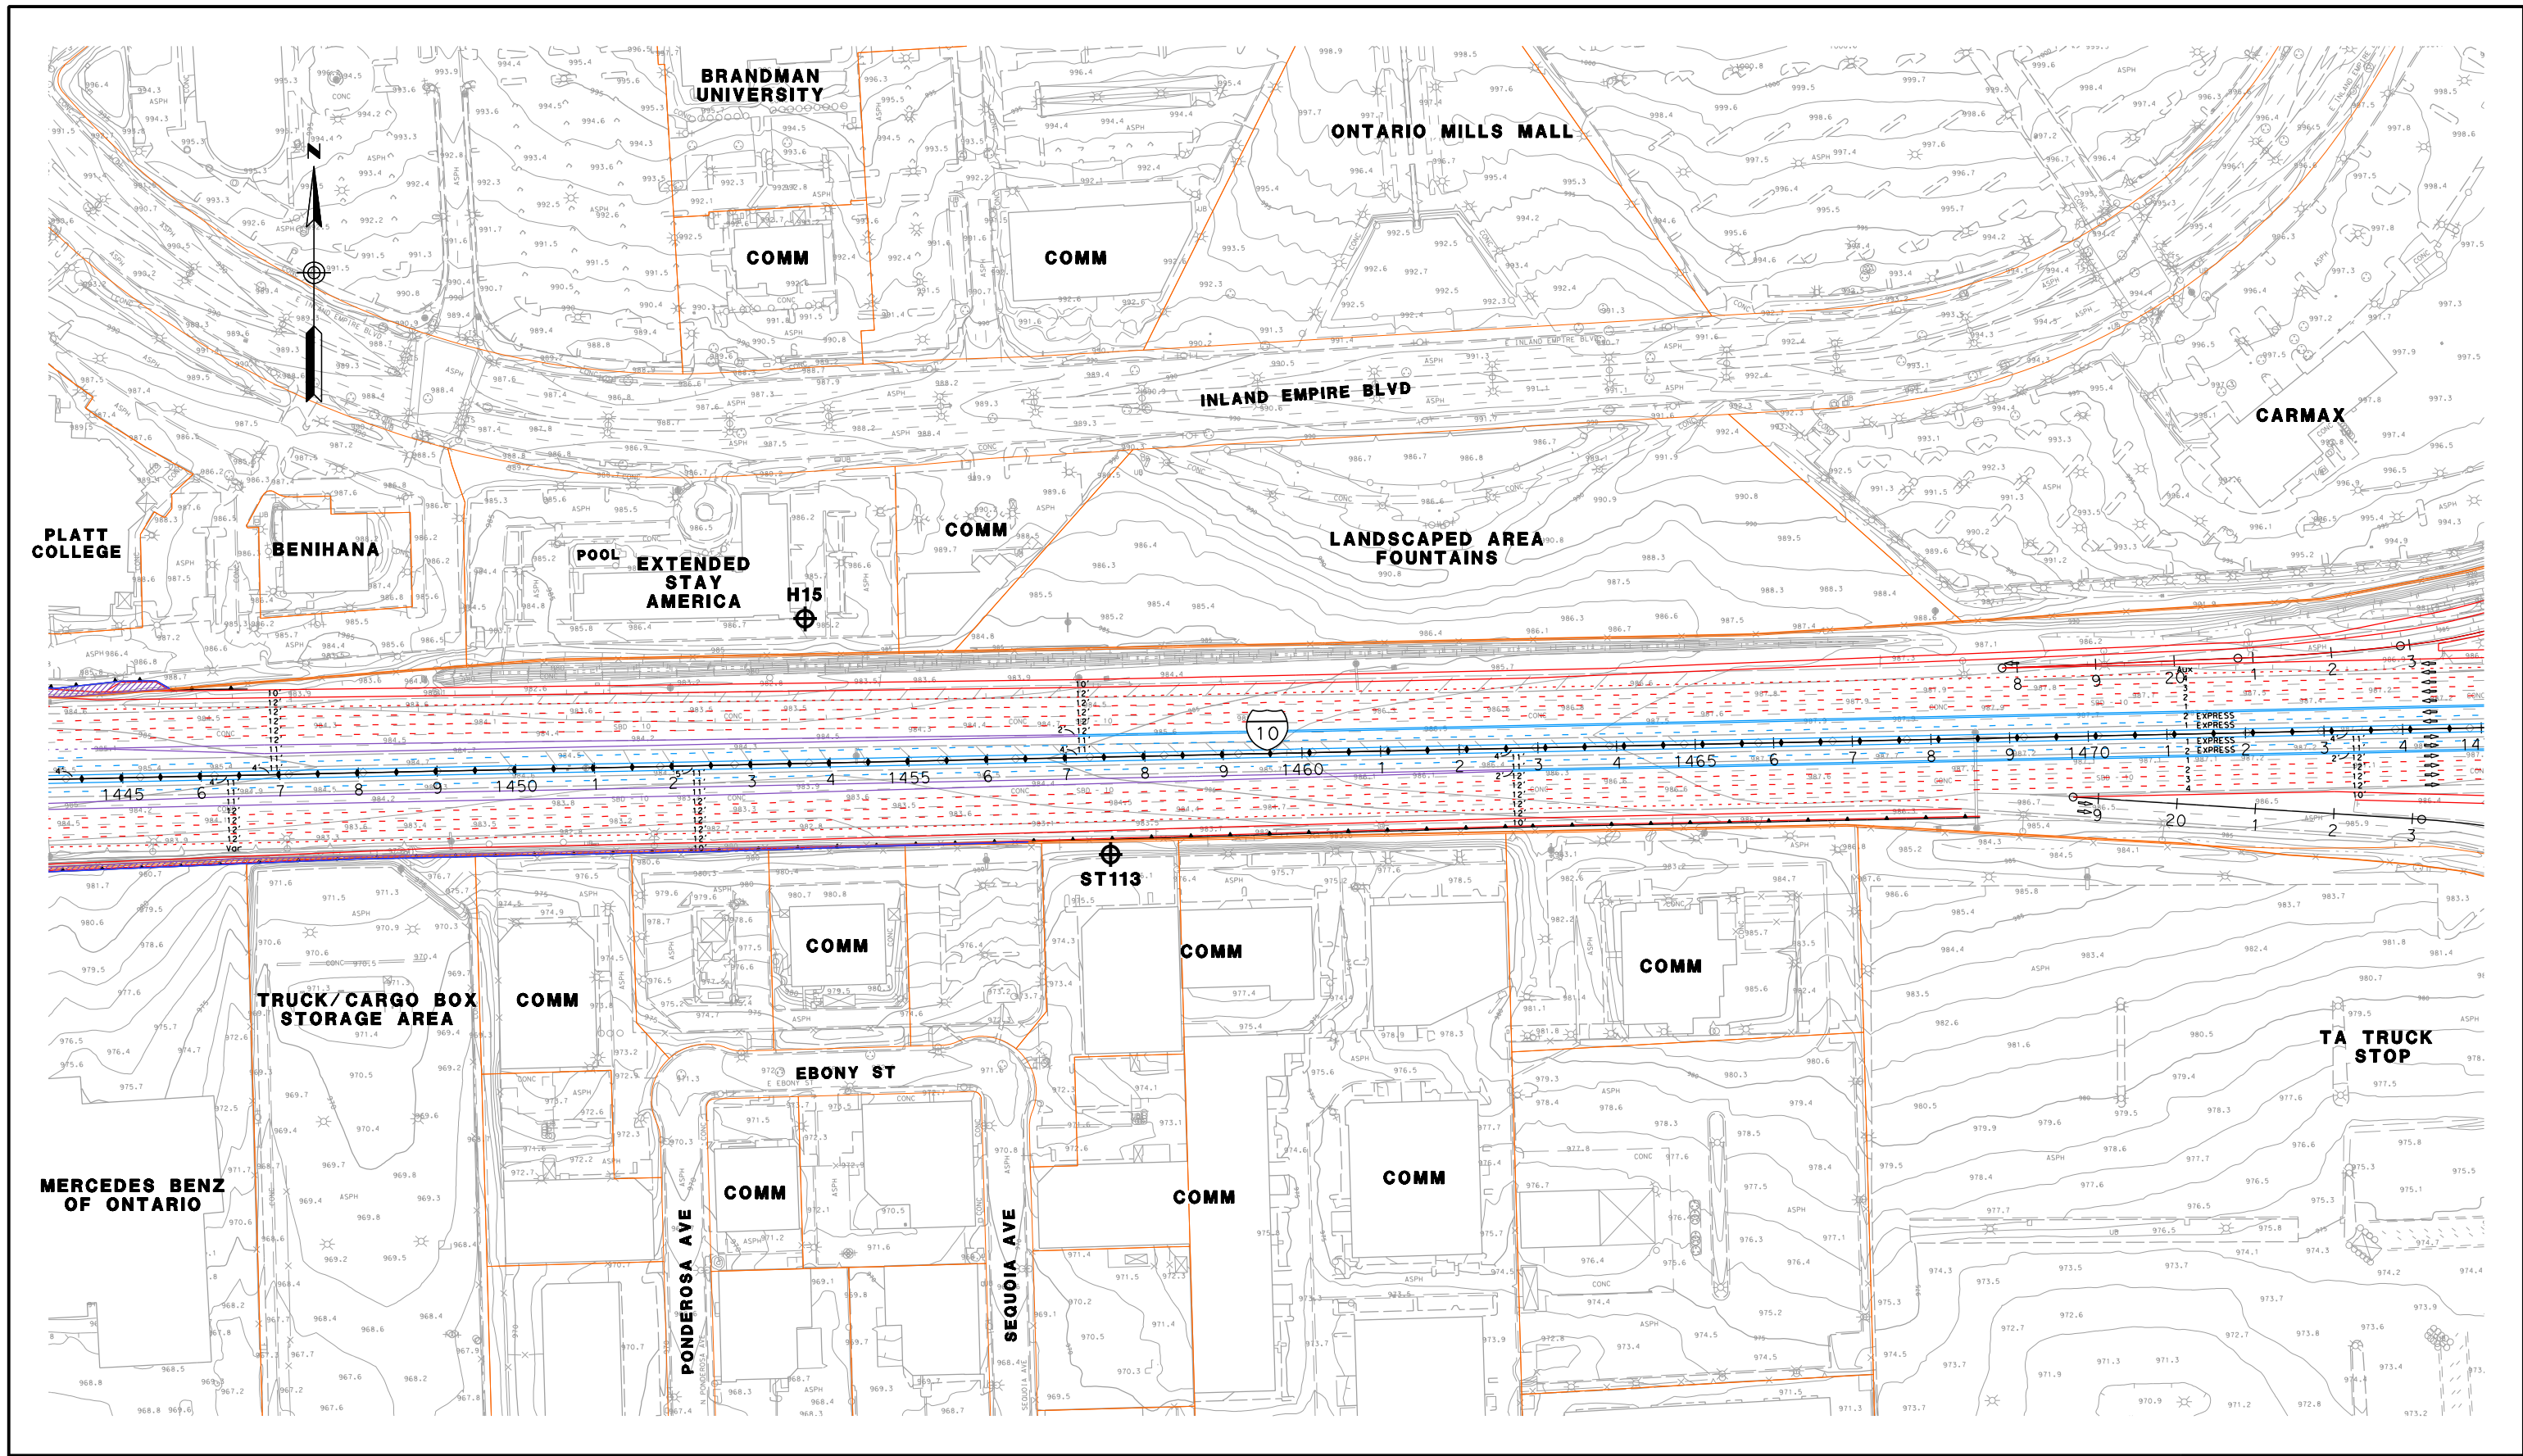

LEGEND ⊕RXX - RECEIVER SITE ⊕CAL - CALIBRATION SITE ⊕LT - LONG-TERM MEASUREMENT ⊕ST - SHORT-TERM MEASUREMENT	SFR OR S - SINGLE FAMILY RESIDENCE MFR OR M - MULTI-FAMILY RESIDENCE COMM OR C - COMMERCIAL/NO OUTDOOR USE AREA b - BENEFITED RESIDENCE ⊕HXX - IN/OUTDOOR MEASUREMENT	— — — — — - EXISTING PROPERTY WALL — — — — — - EXISTING SOUNDWALL — — — — — - PROPOSED SOUNDWALL — — — — — - REPLACEMENT IN KIND SOUNDWALL	— — — — — - RETAINING WALL — — — — — - SAFETY BARRIER — — — — — - DRAINAGE RETAINING WALL — — — — — - NON-REASONABLE SOUNDWALL	1in : 200ft 0 ft 100ft 200ft 300ft	I-10 CORRIDOR ALTERNATIVE 3 NADR RECOMMENDED BARRIER HEIGHTS & LOCATIONS JULY 1, 2015	FIGURE 121
---	--	---	---	---------------------------------------	---	-------------------

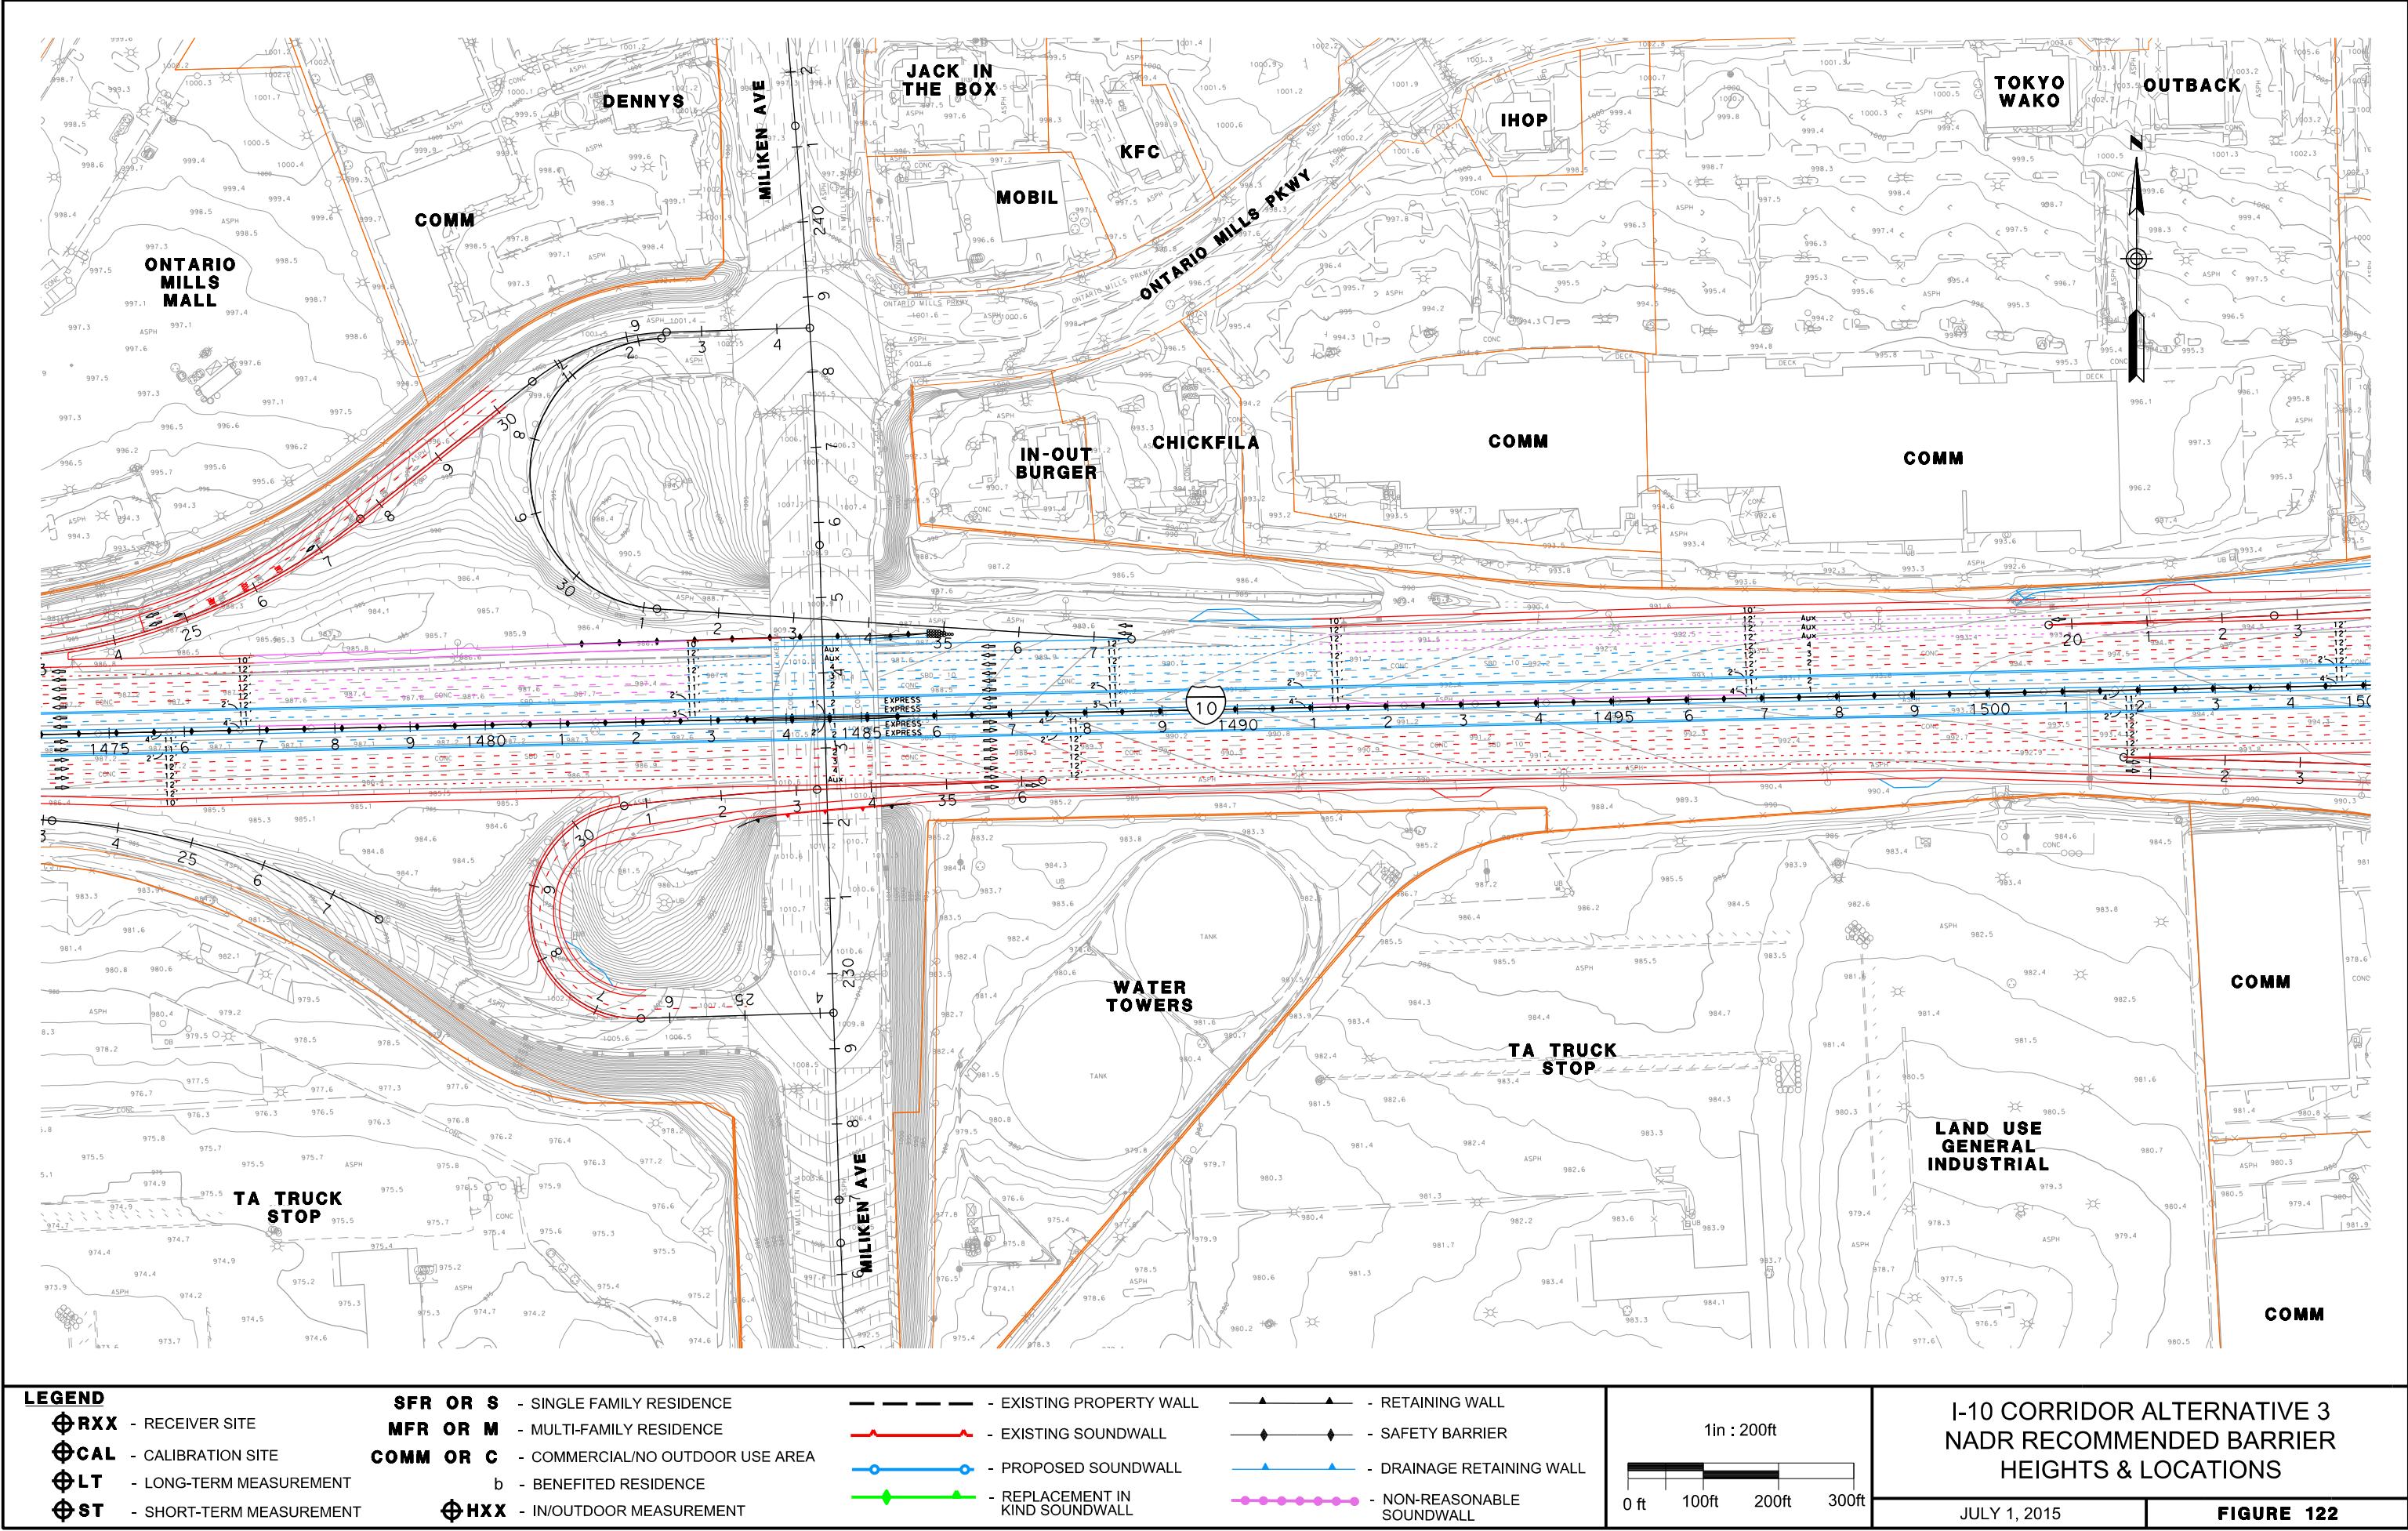


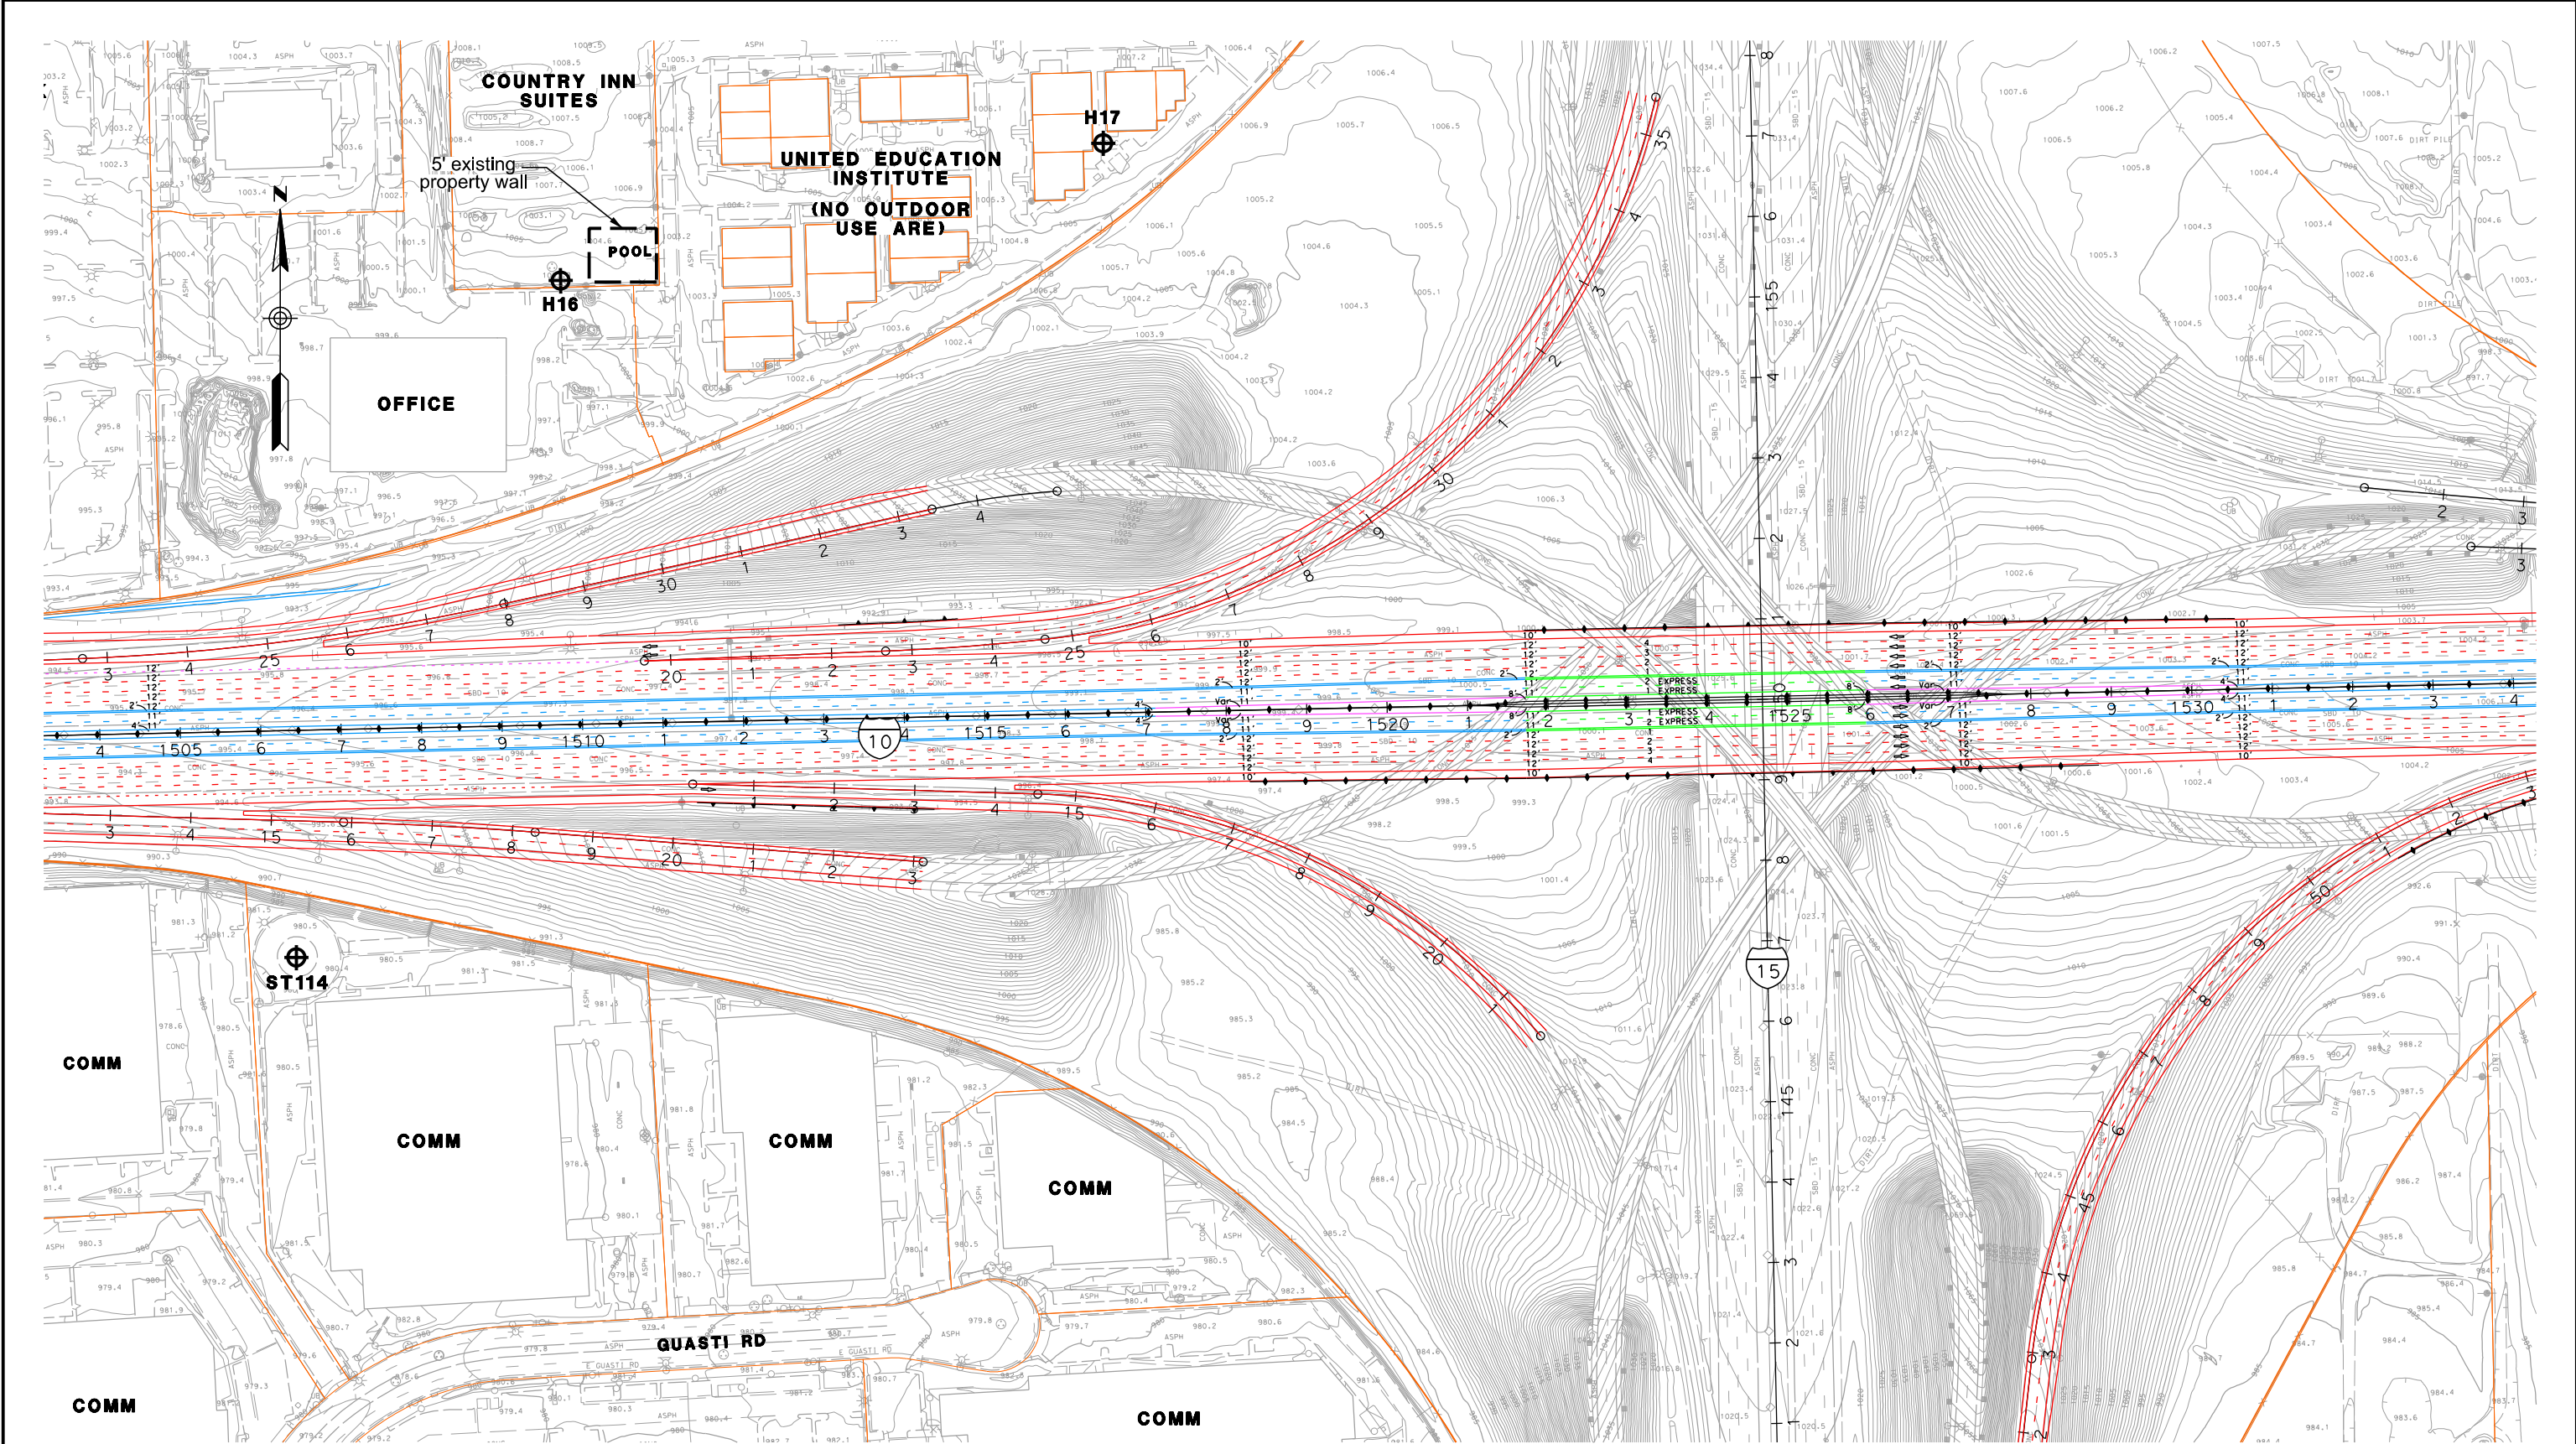

LEGEND
⊕RXX - RECEIVER SITE
⊕CAL - CALIBRATION SITE
⊕LT - LONG-TERM MEASUREMENT
⊕ST - SHORT-TERM MEASUREMENT

SFR OR S - SINGLE FAMILY RESIDENCE
MFR OR M - MULTI-FAMILY RESIDENCE
COMM OR C - COMMERCIAL/NO OUTDOOR USE AREA
b - BENEFITED RESIDENCE
⊕HXX - IN/OUTDOOR MEASUREMENT


--- - EXISTING PROPERTY WALL
--- - EXISTING SOUNDWALL
--- - PROPOSED SOUNDWALL
--- - REPLACEMENT IN KIND SOUNDWALL
--- - RETAINING WALL
--- - SAFETY BARRIER
--- - DRAINAGE RETAINING WALL
--- - NON-REASONABLE SOUNDWALL

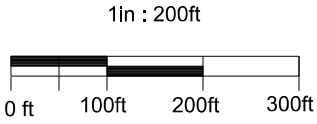


**I-10 CORRIDOR ALTERNATIVE 3
NADR RECOMMENDED BARRIER
HEIGHTS & LOCATIONS**

JULY 1, 2015

FIGURE 123

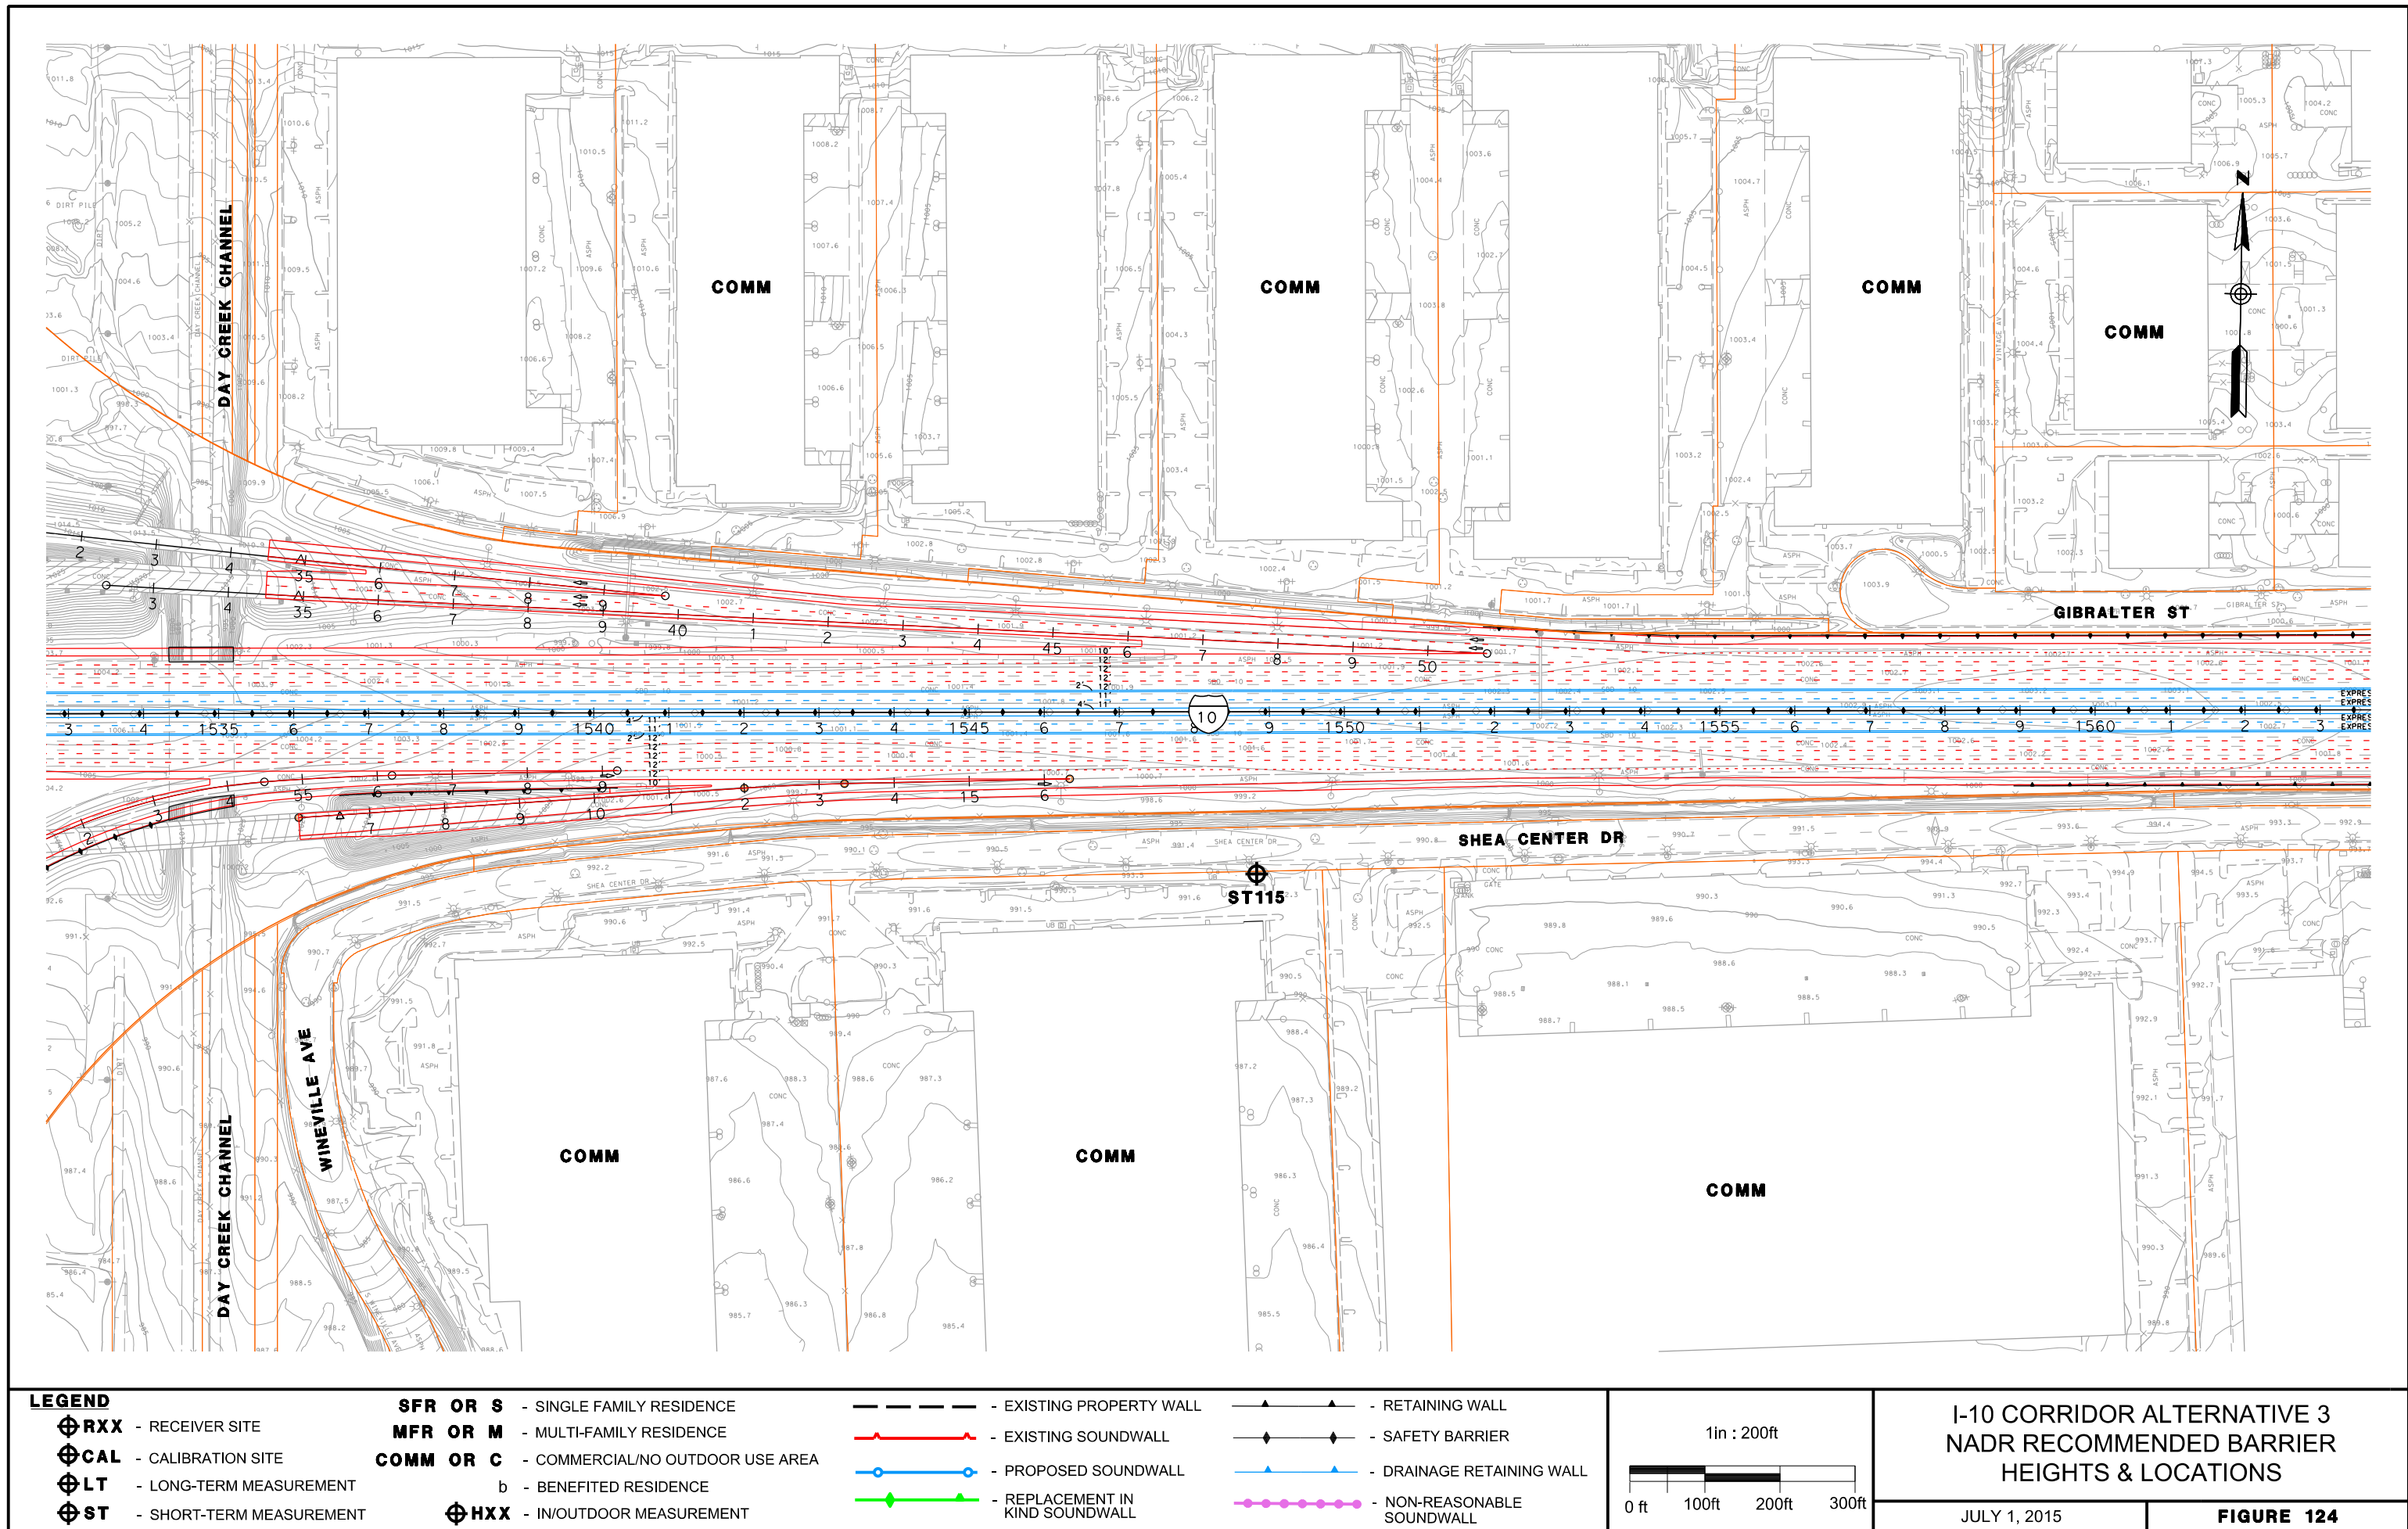


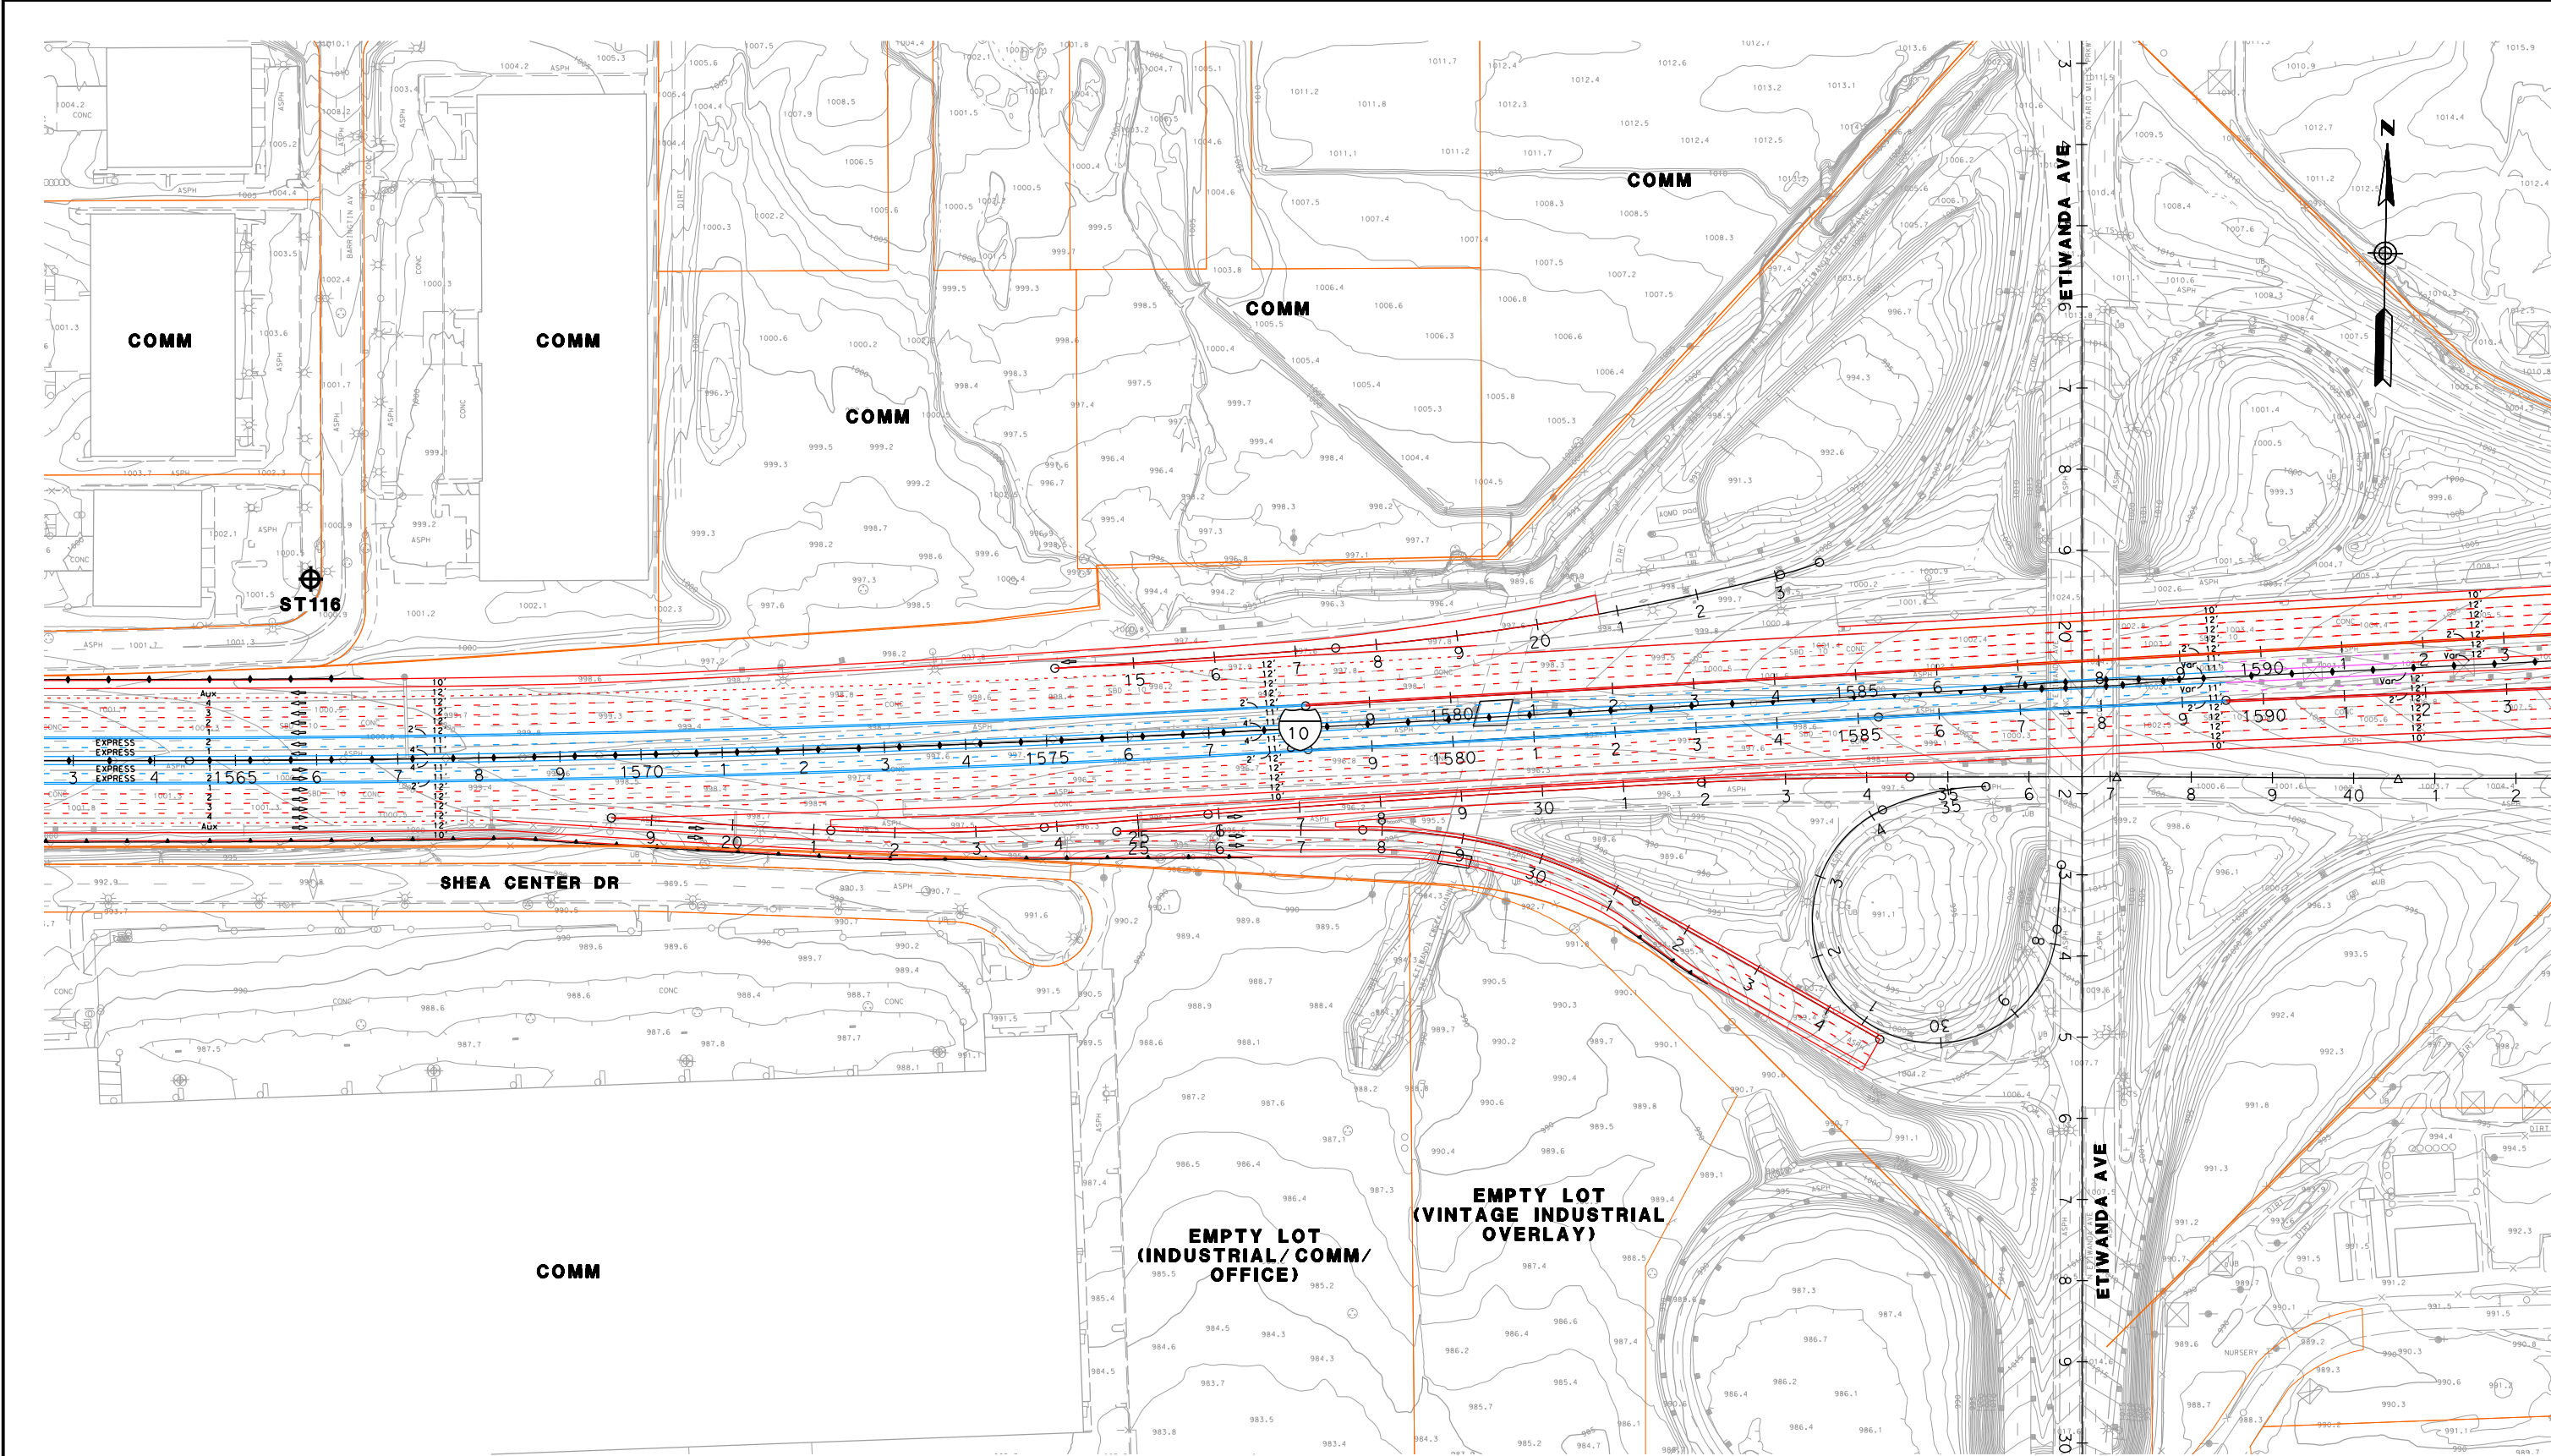

- LEGEND**
- ⊕**RXX** - RECEIVER SITE
 - ⊕**CAL** - CALIBRATION SITE
 - ⊕**LT** - LONG-TERM MEASUREMENT
 - ⊕**ST** - SHORT-TERM MEASUREMENT

- SFR OR S** - SINGLE FAMILY RESIDENCE
- MFR OR M** - MULTI-FAMILY RESIDENCE
- COMM OR C** - COMMERCIAL/NO OUTDOOR USE AREA
- b - BENEFITED RESIDENCE
- ⊕**HXX** - IN/OUTDOOR MEASUREMENT


- — — — — - EXISTING PROPERTY WALL
- — — — — - EXISTING SOUNDWALL
- — — — — - PROPOSED SOUNDWALL
- — — — — - REPLACEMENT IN KIND SOUNDWALL
- — — — — - RETAINING WALL
- — — — — - SAFETY BARRIER
- — — — — - DRAINAGE RETAINING WALL
- — — — — - NON-REASONABLE SOUNDWALL

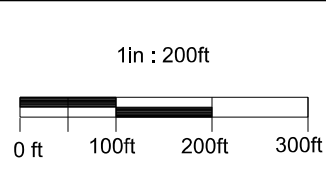



**I-10 CORRIDOR ALTERNATIVE 3
NADR RECOMMENDED BARRIER
HEIGHTS & LOCATIONS**


JULY 1, 2015


FIGURE 125

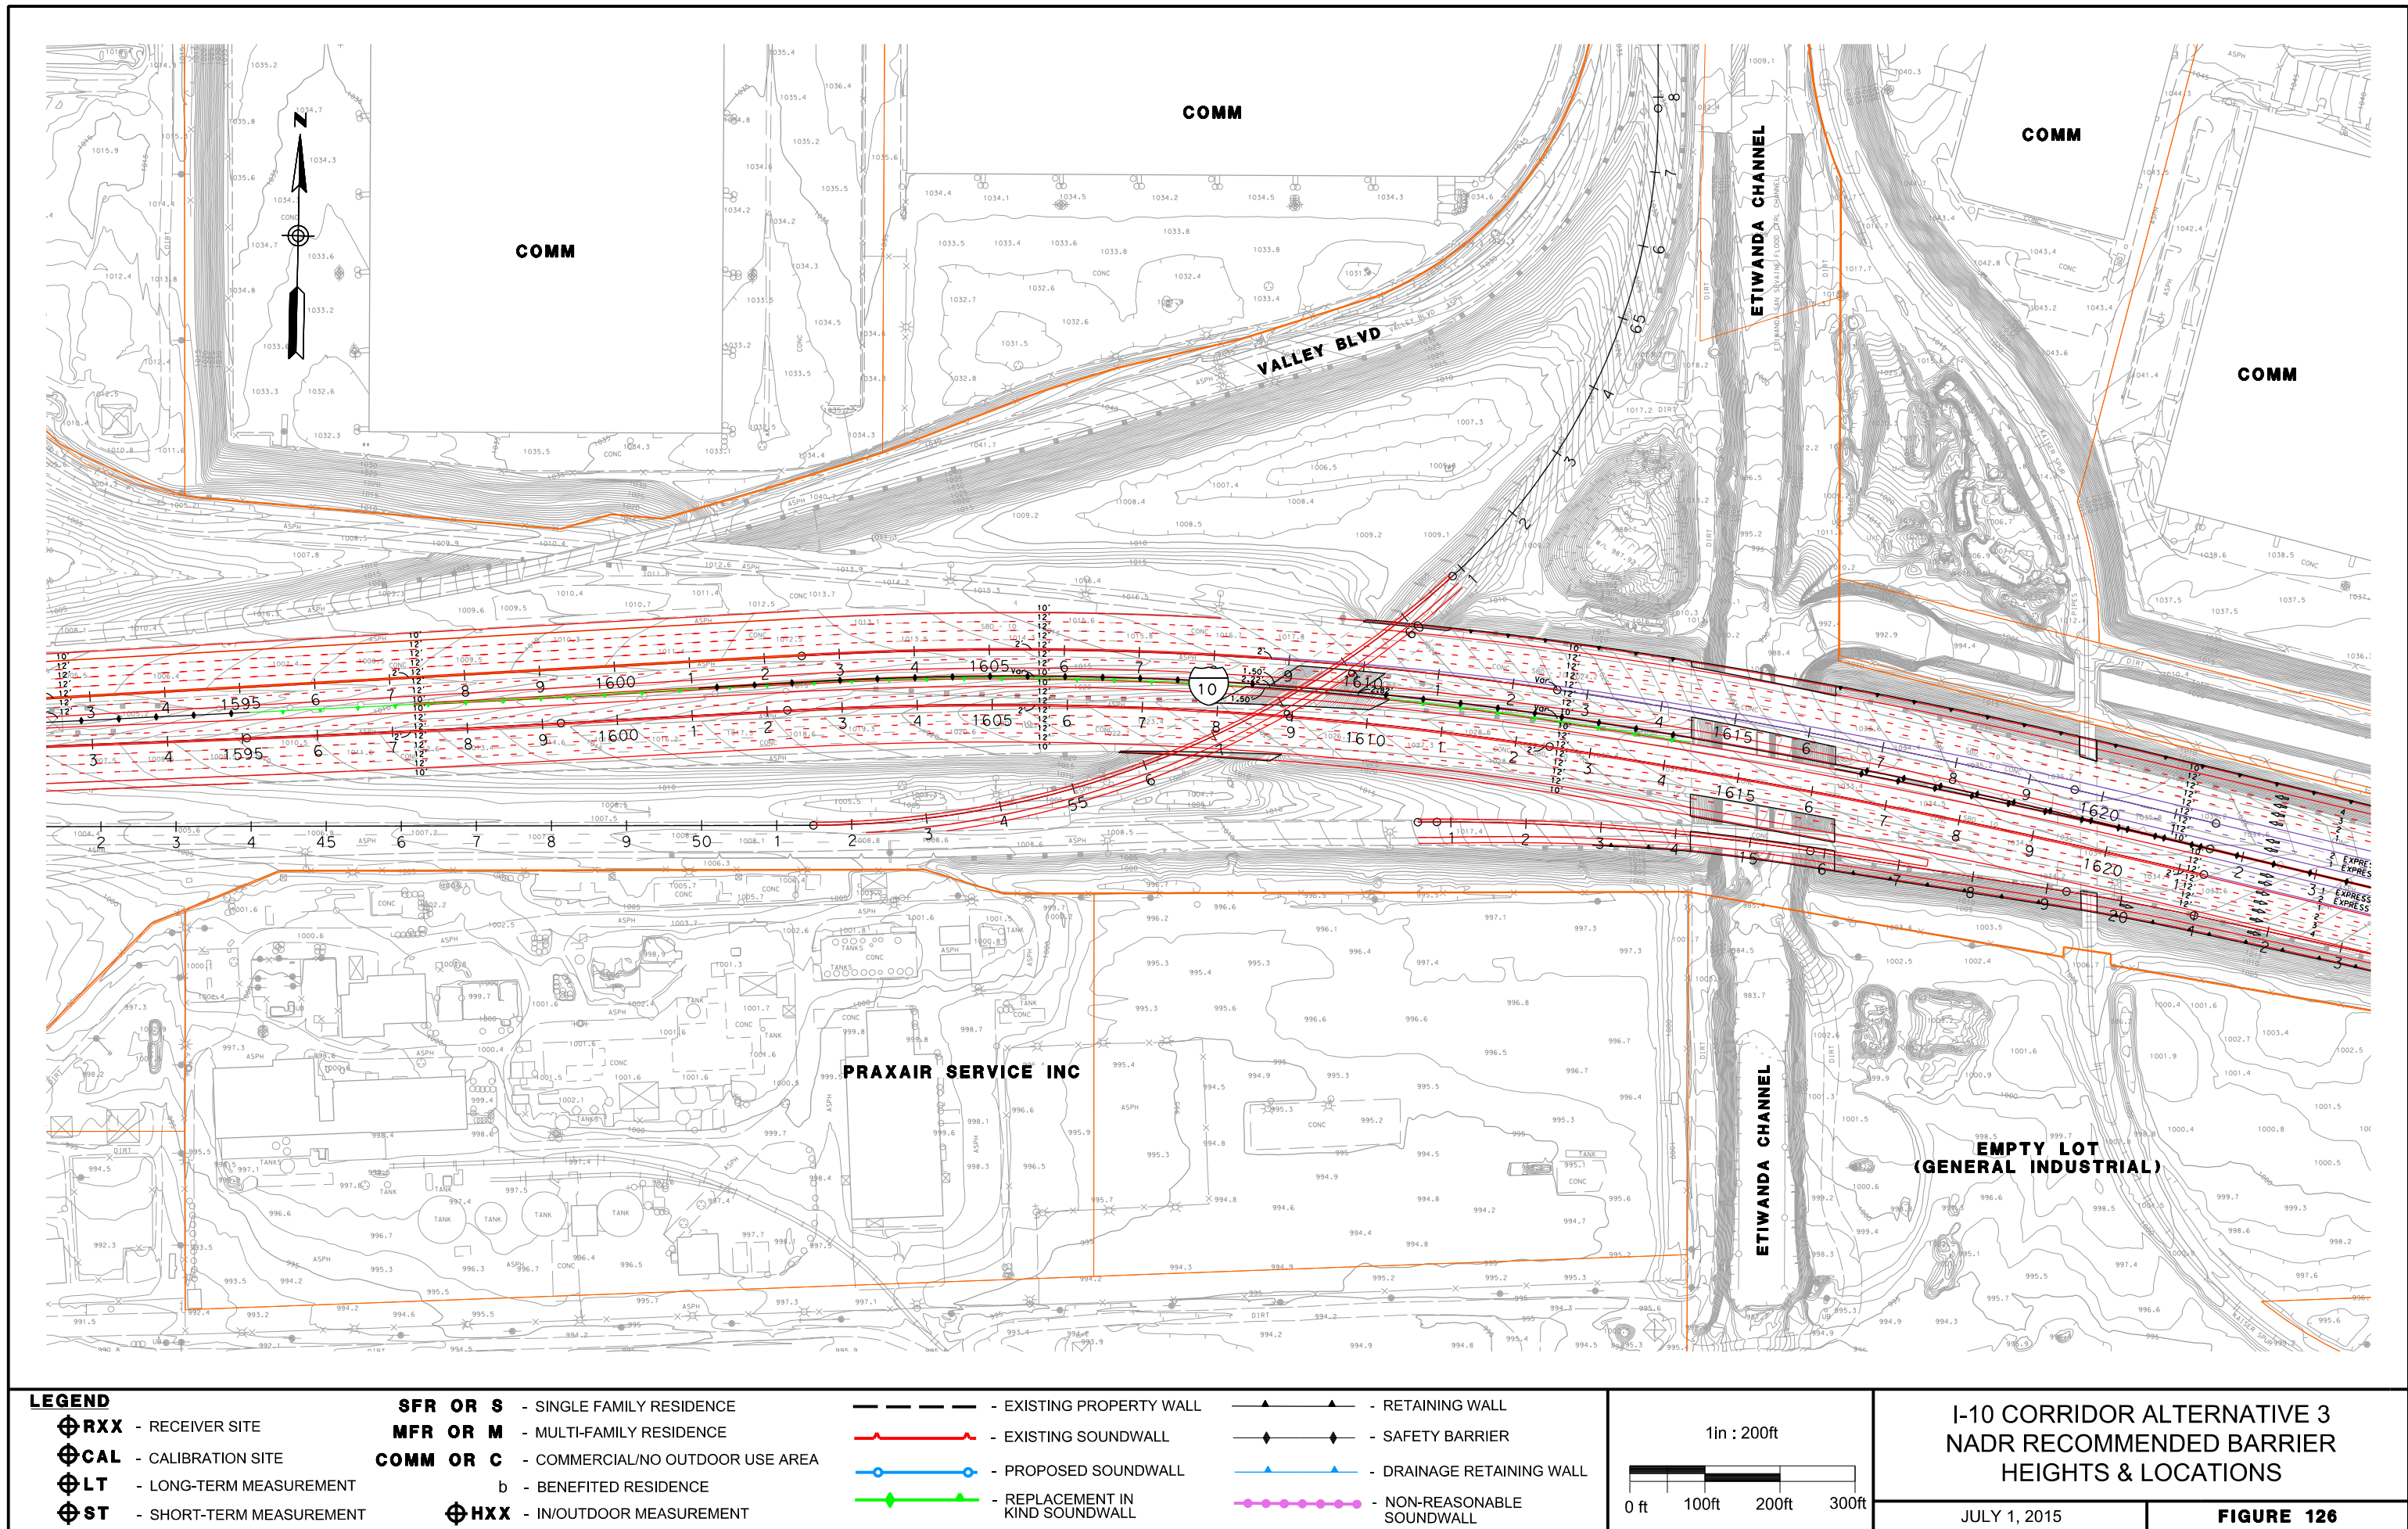


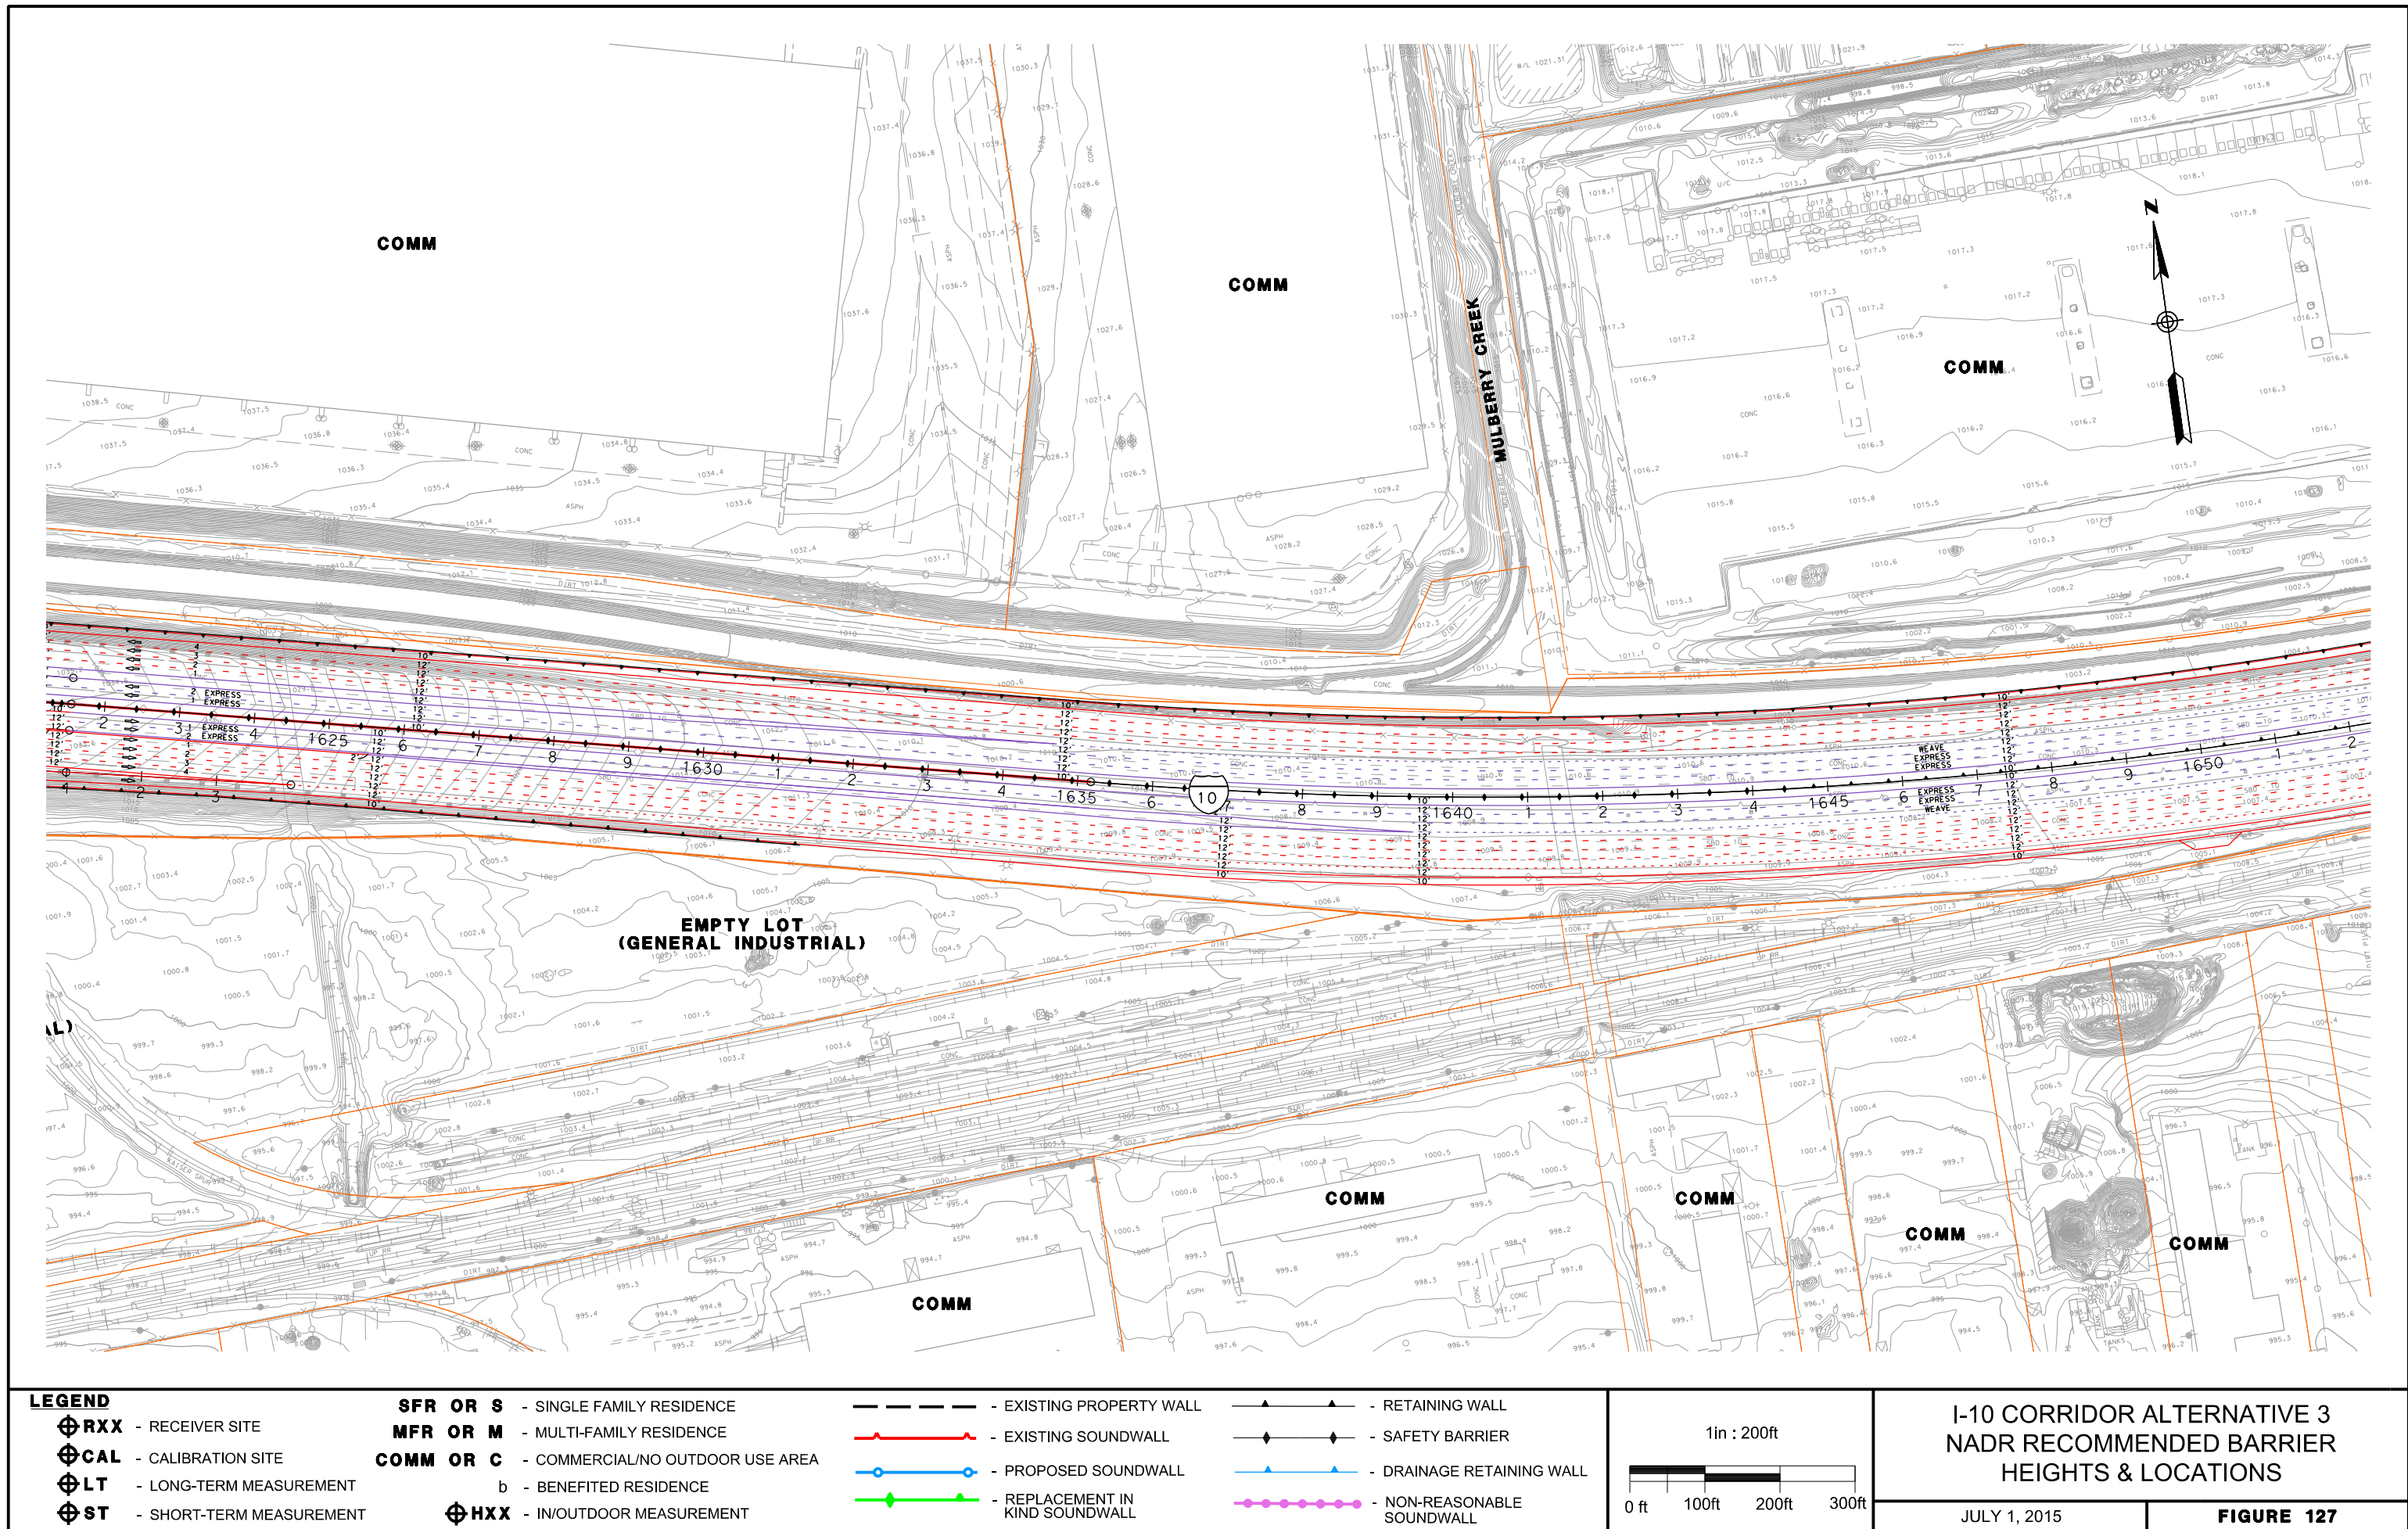


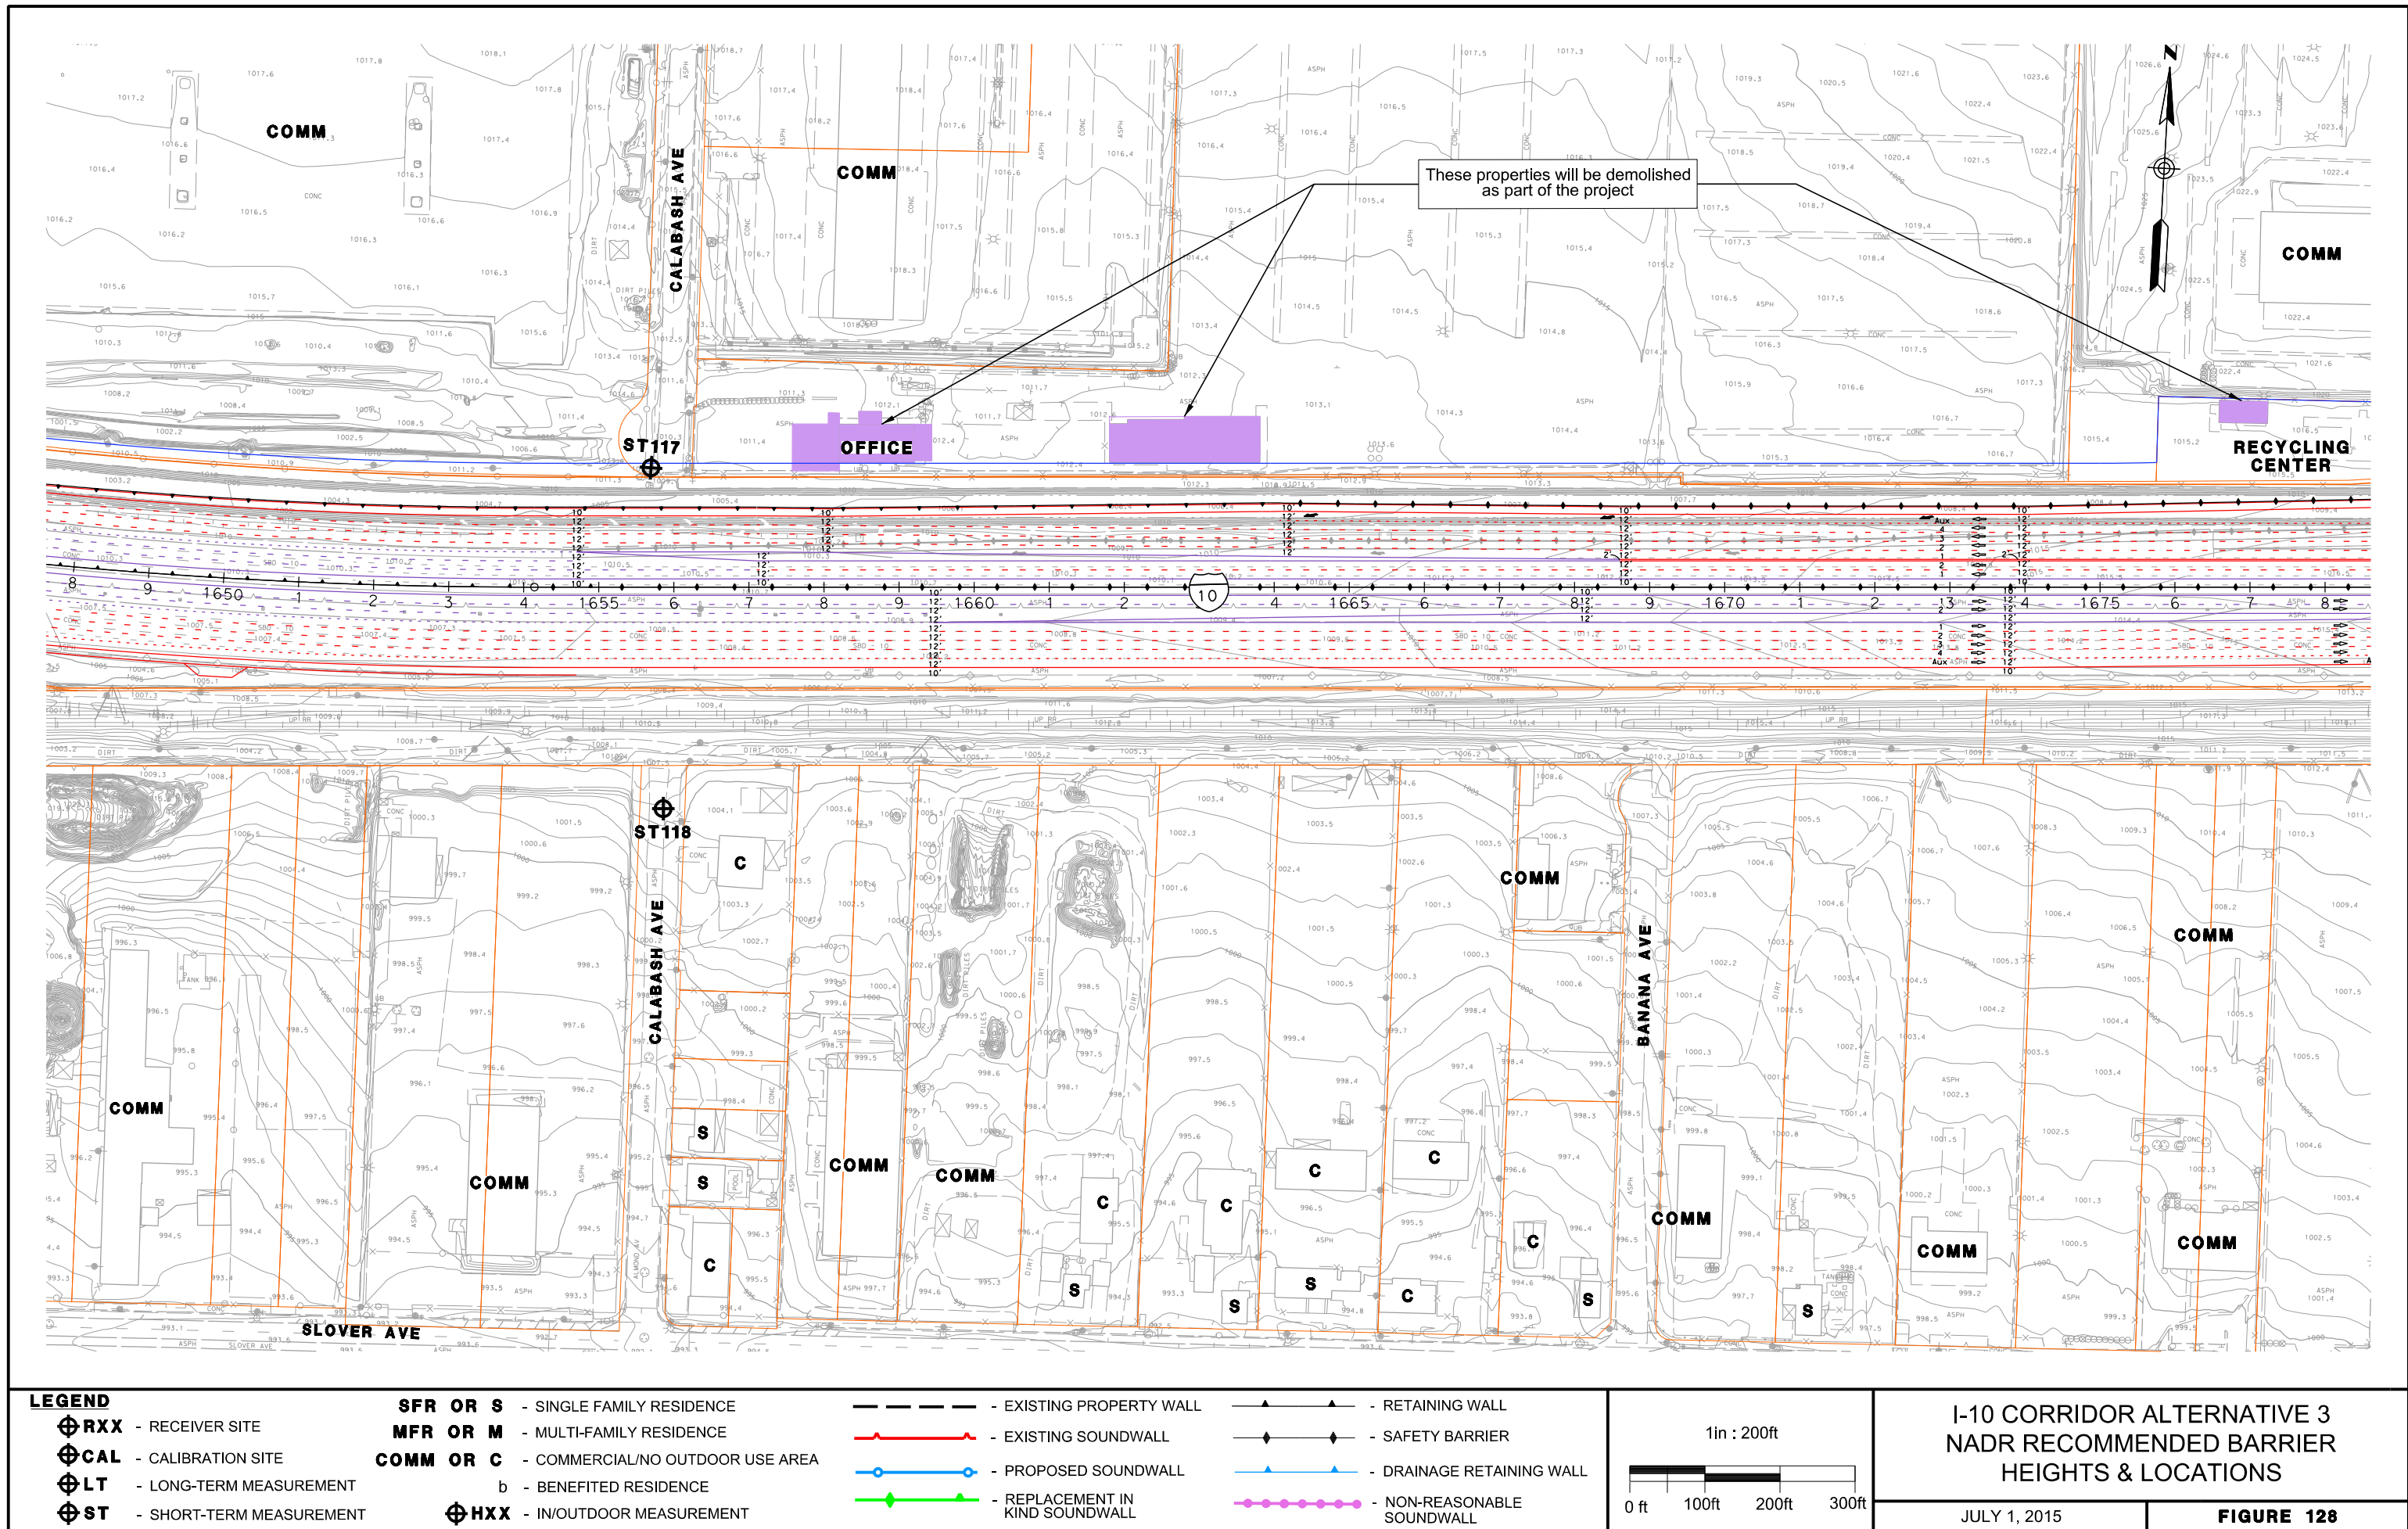

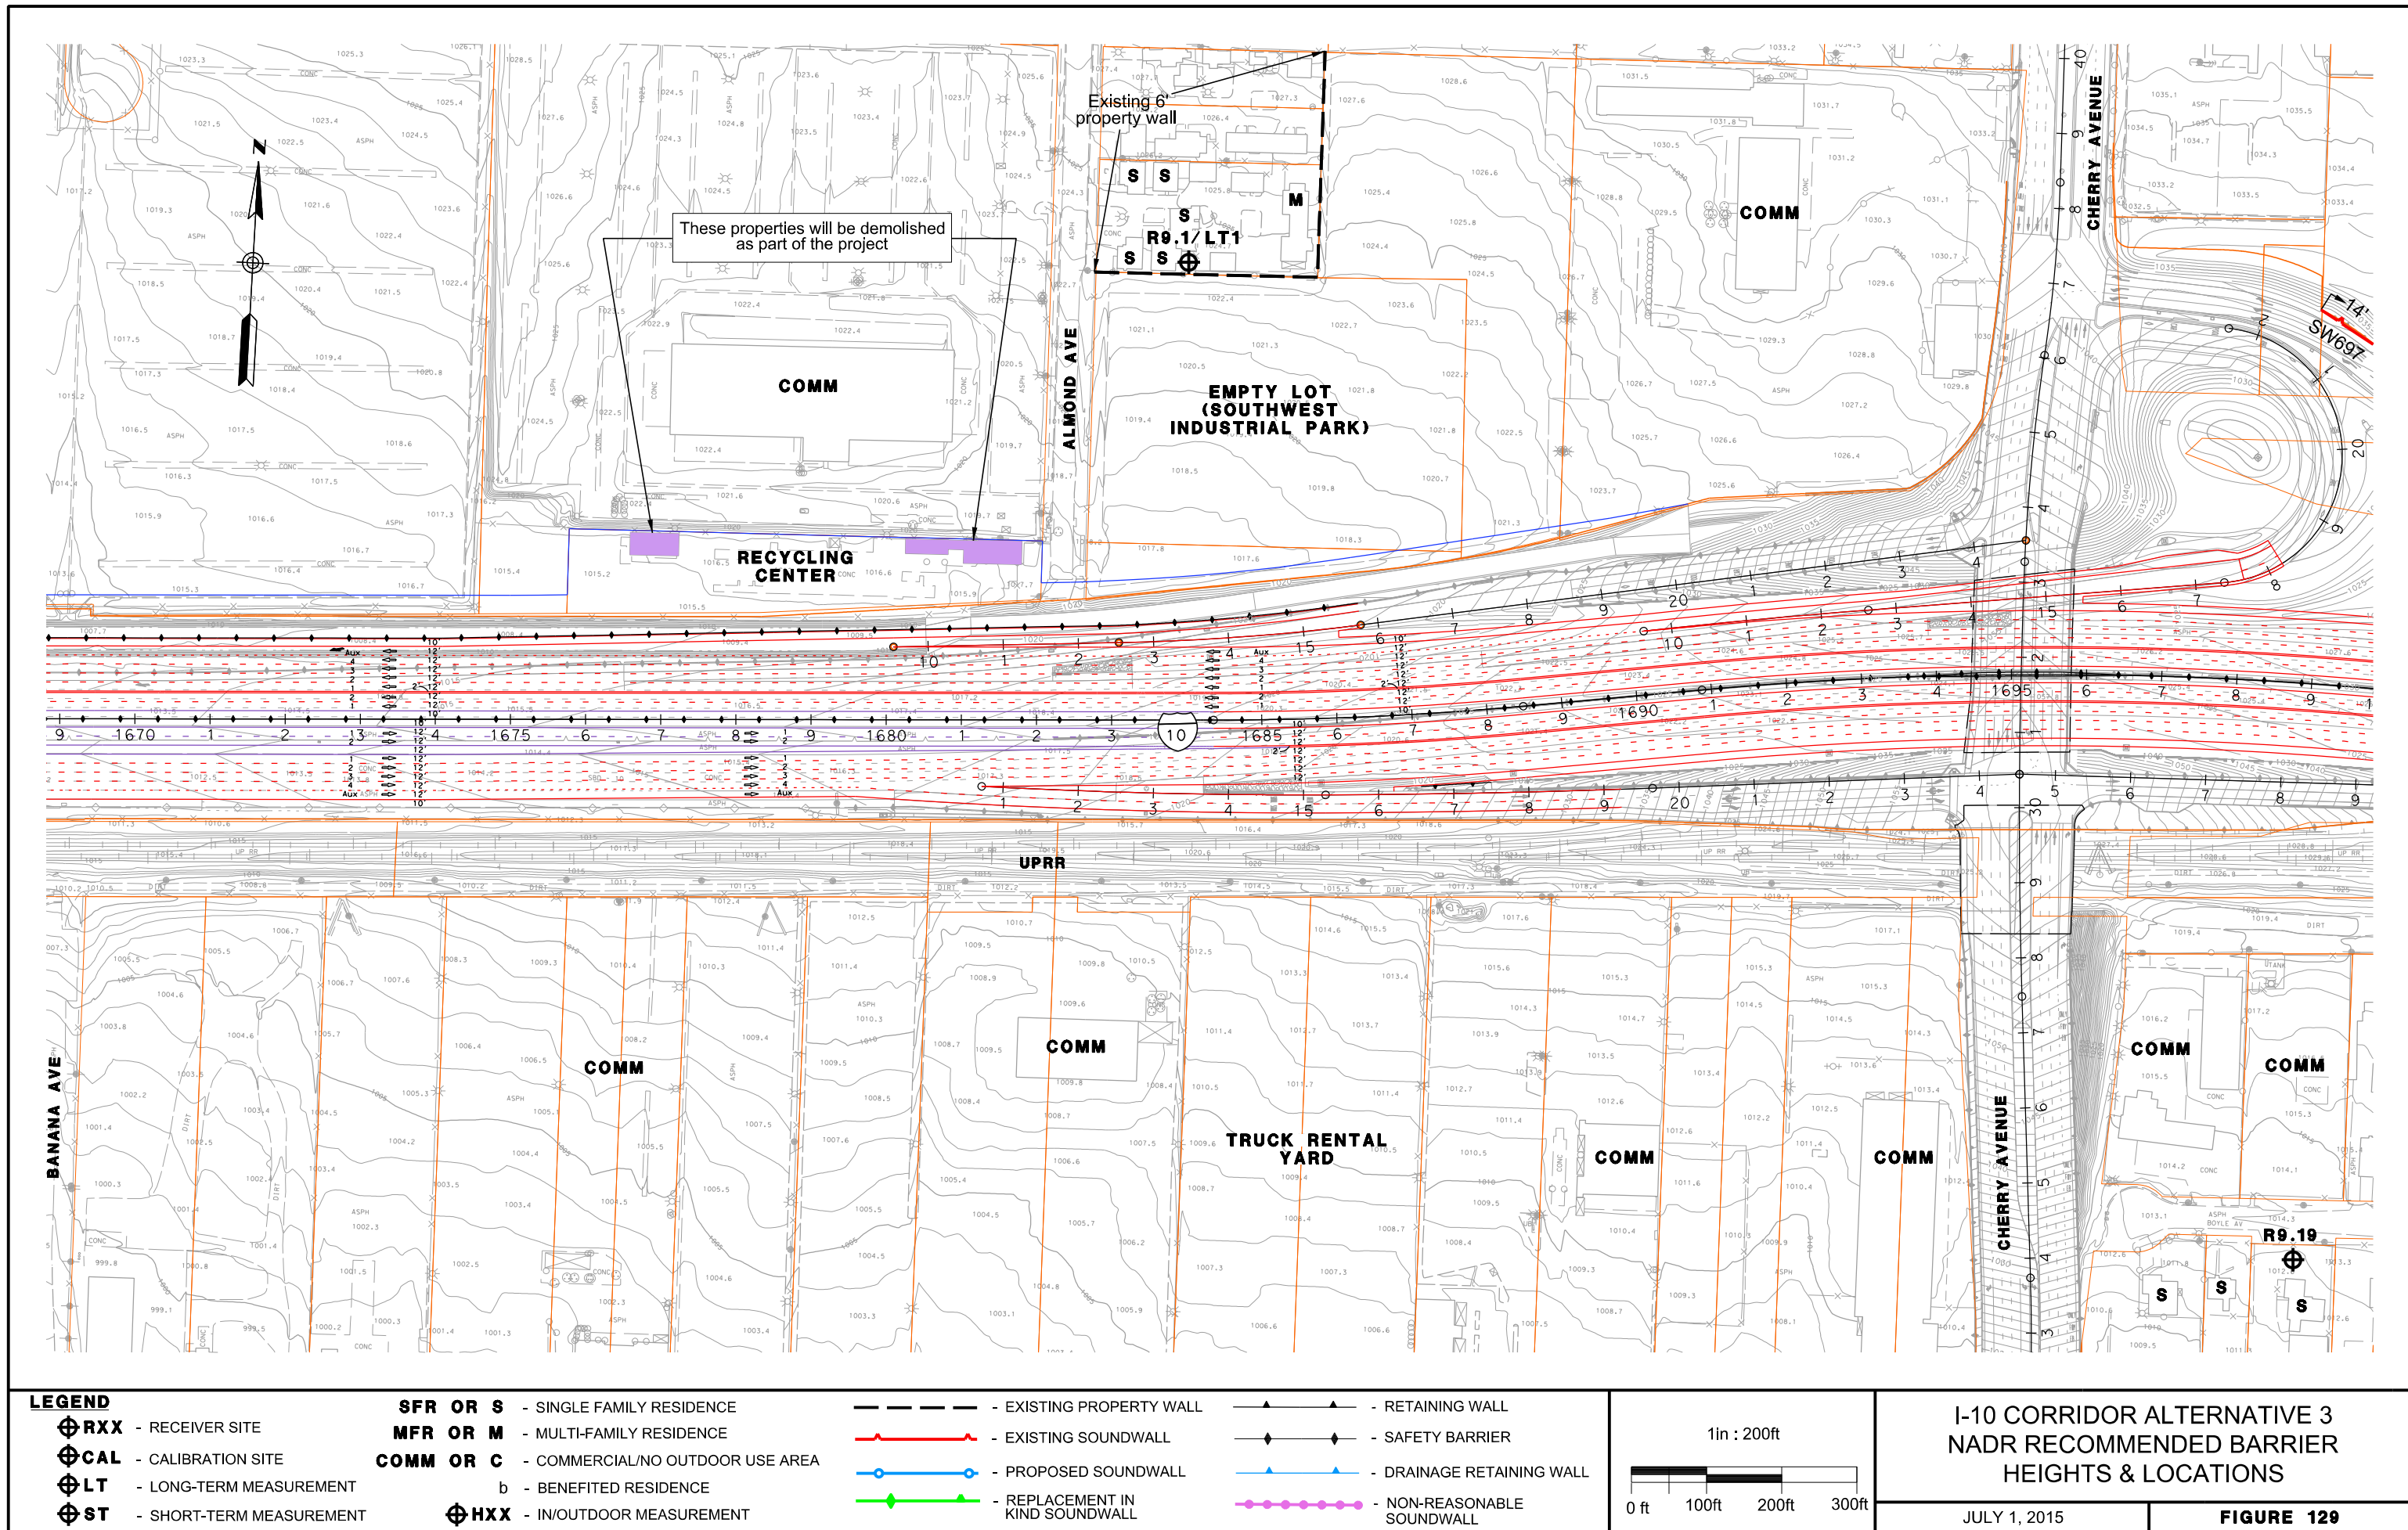

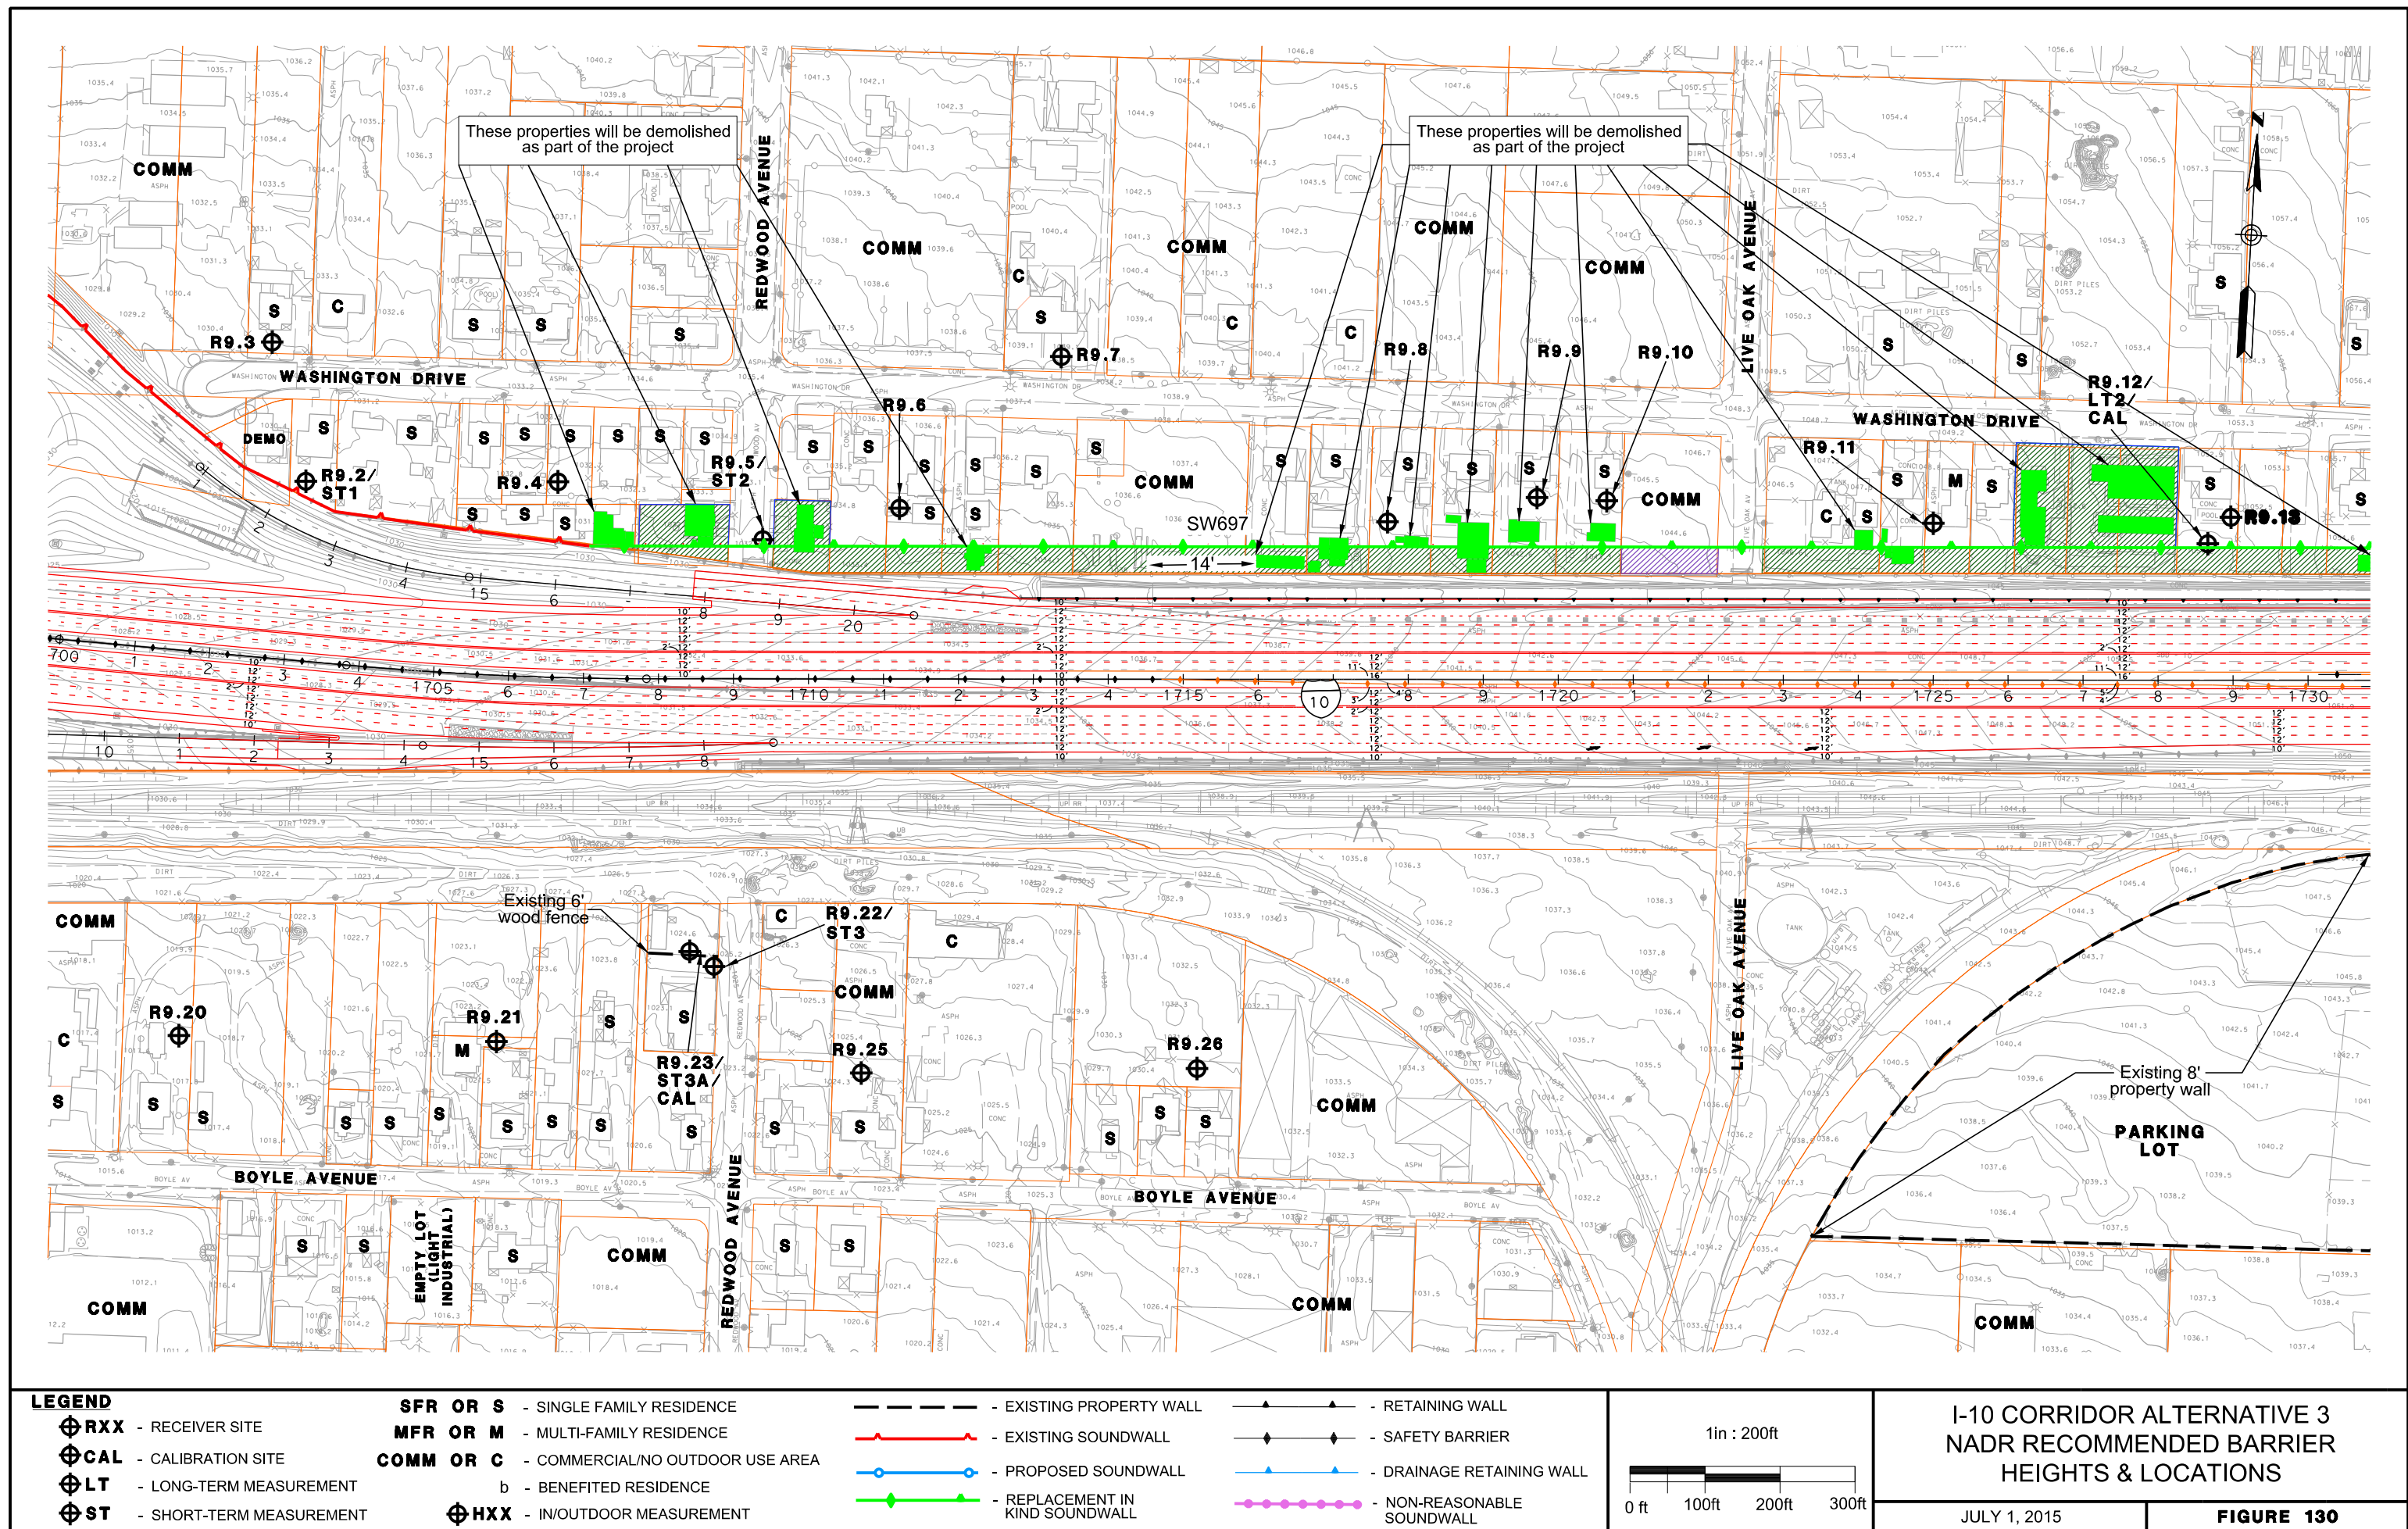

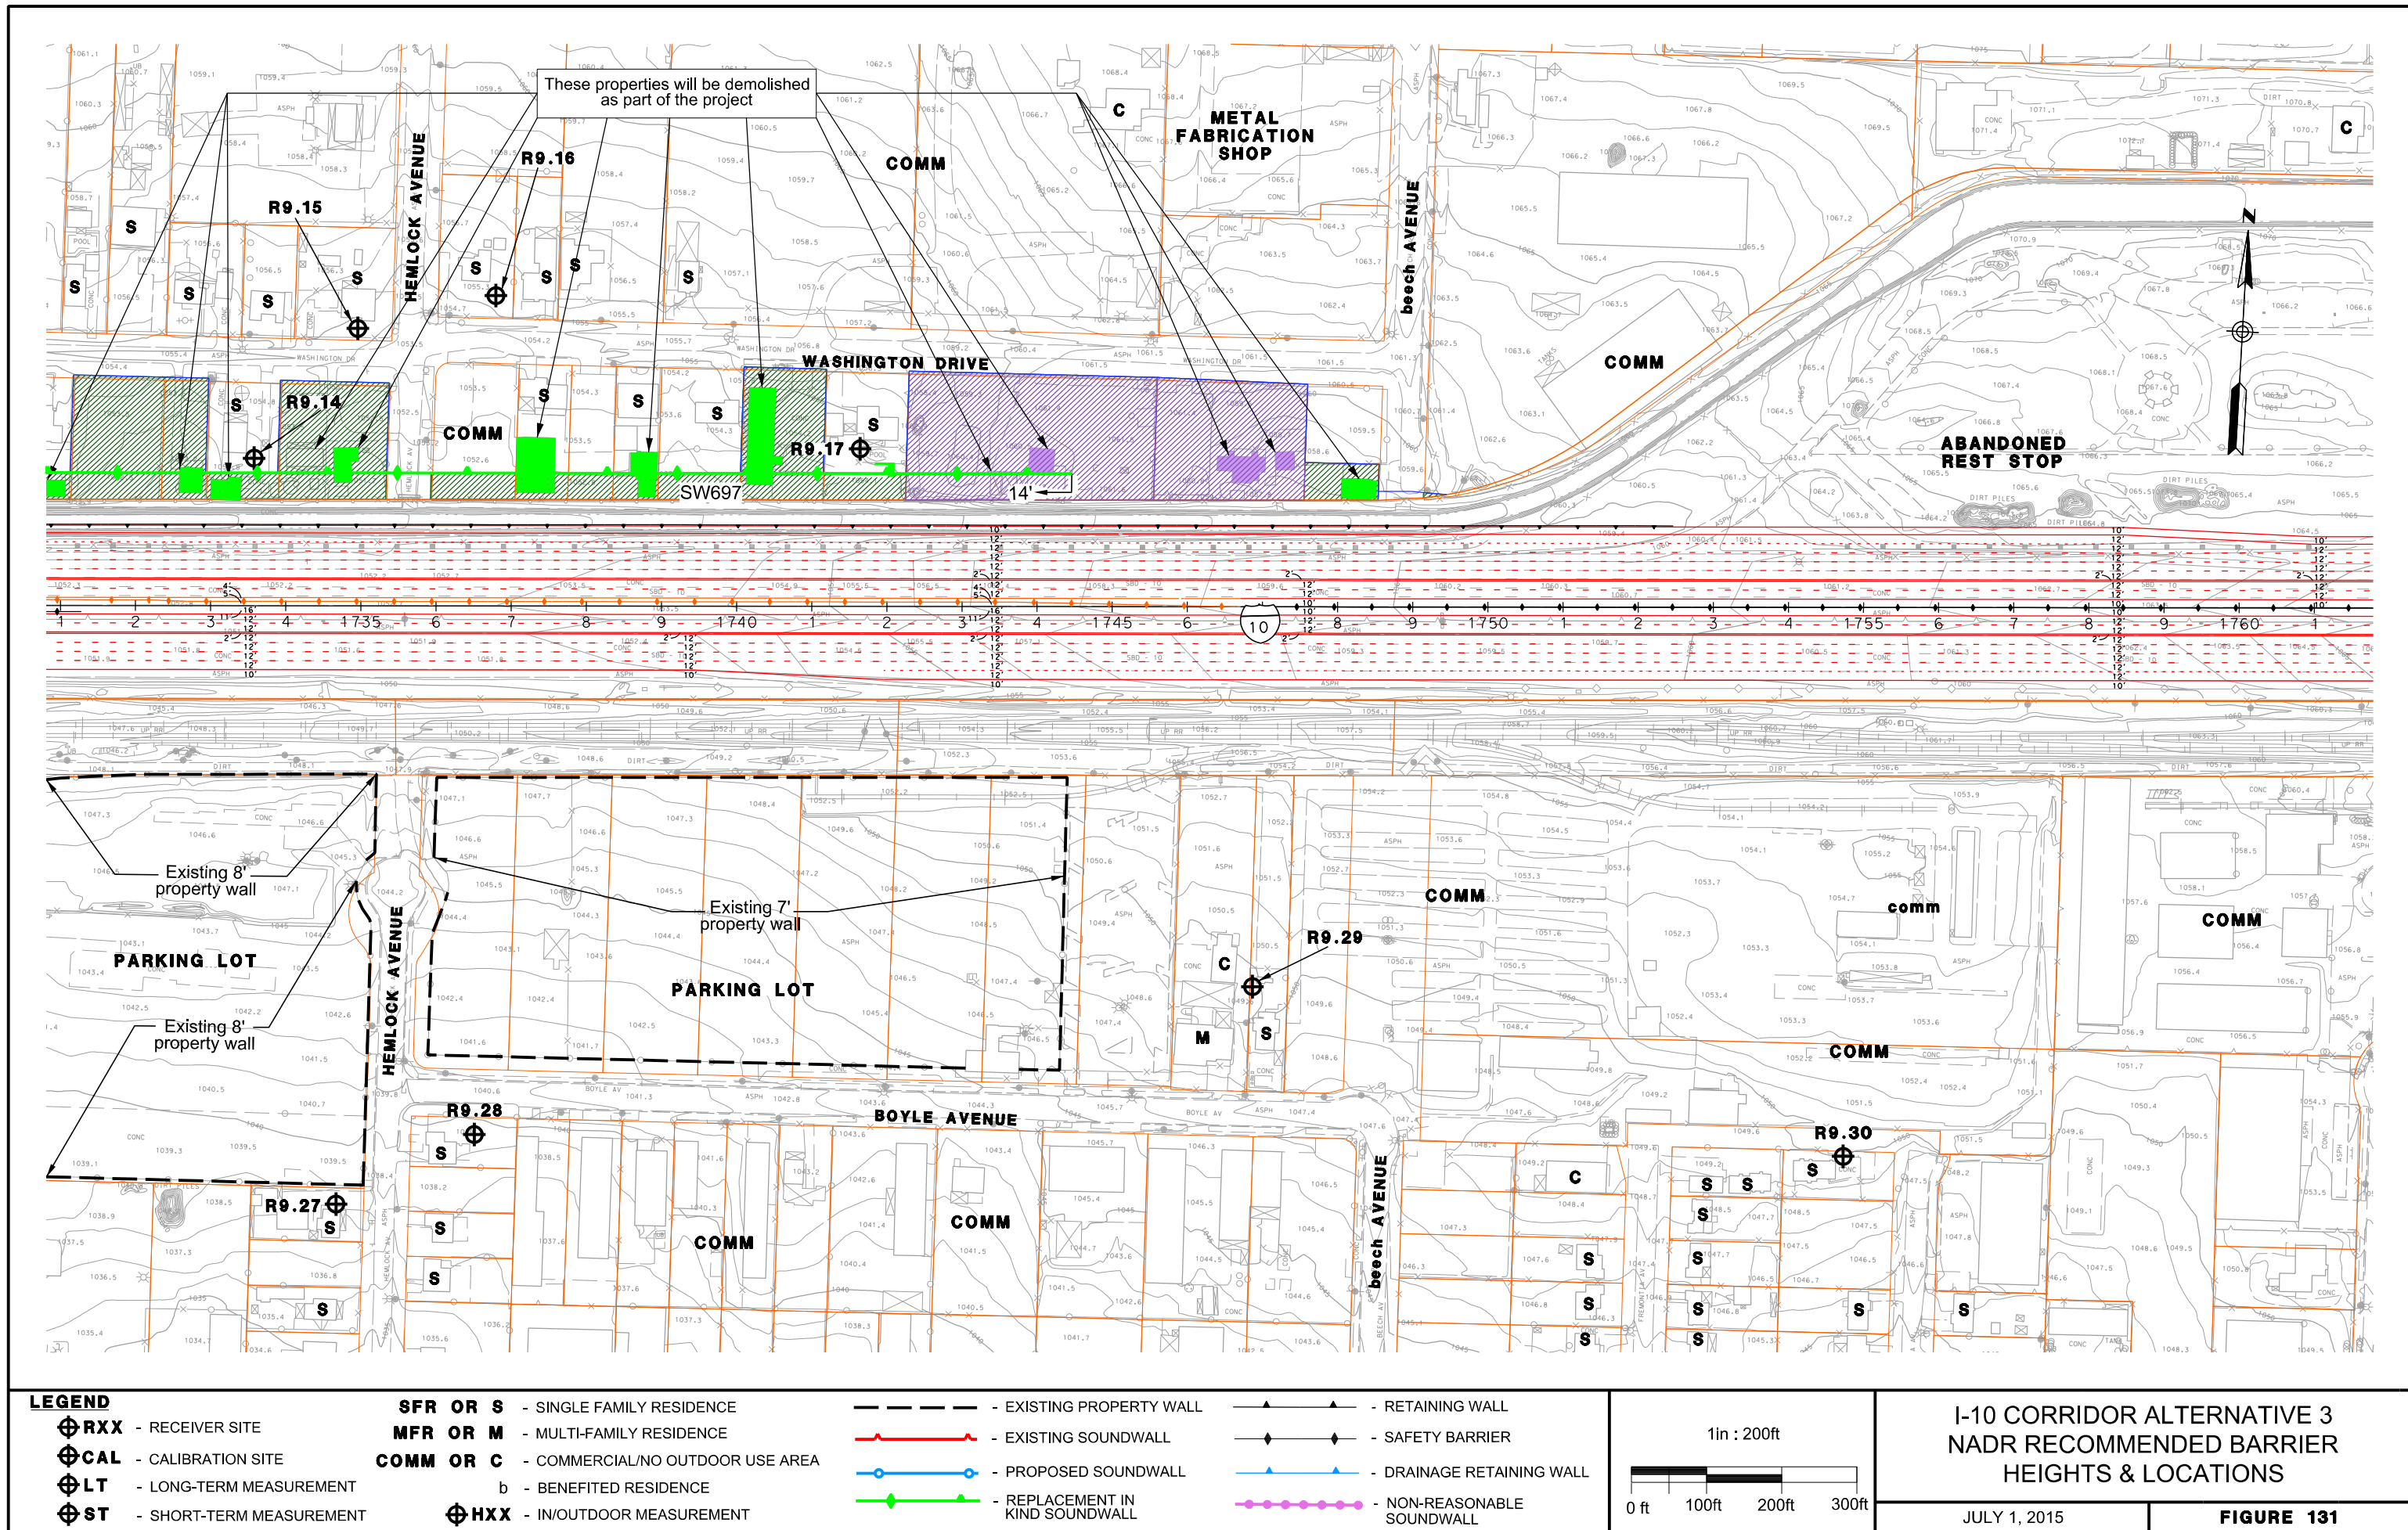

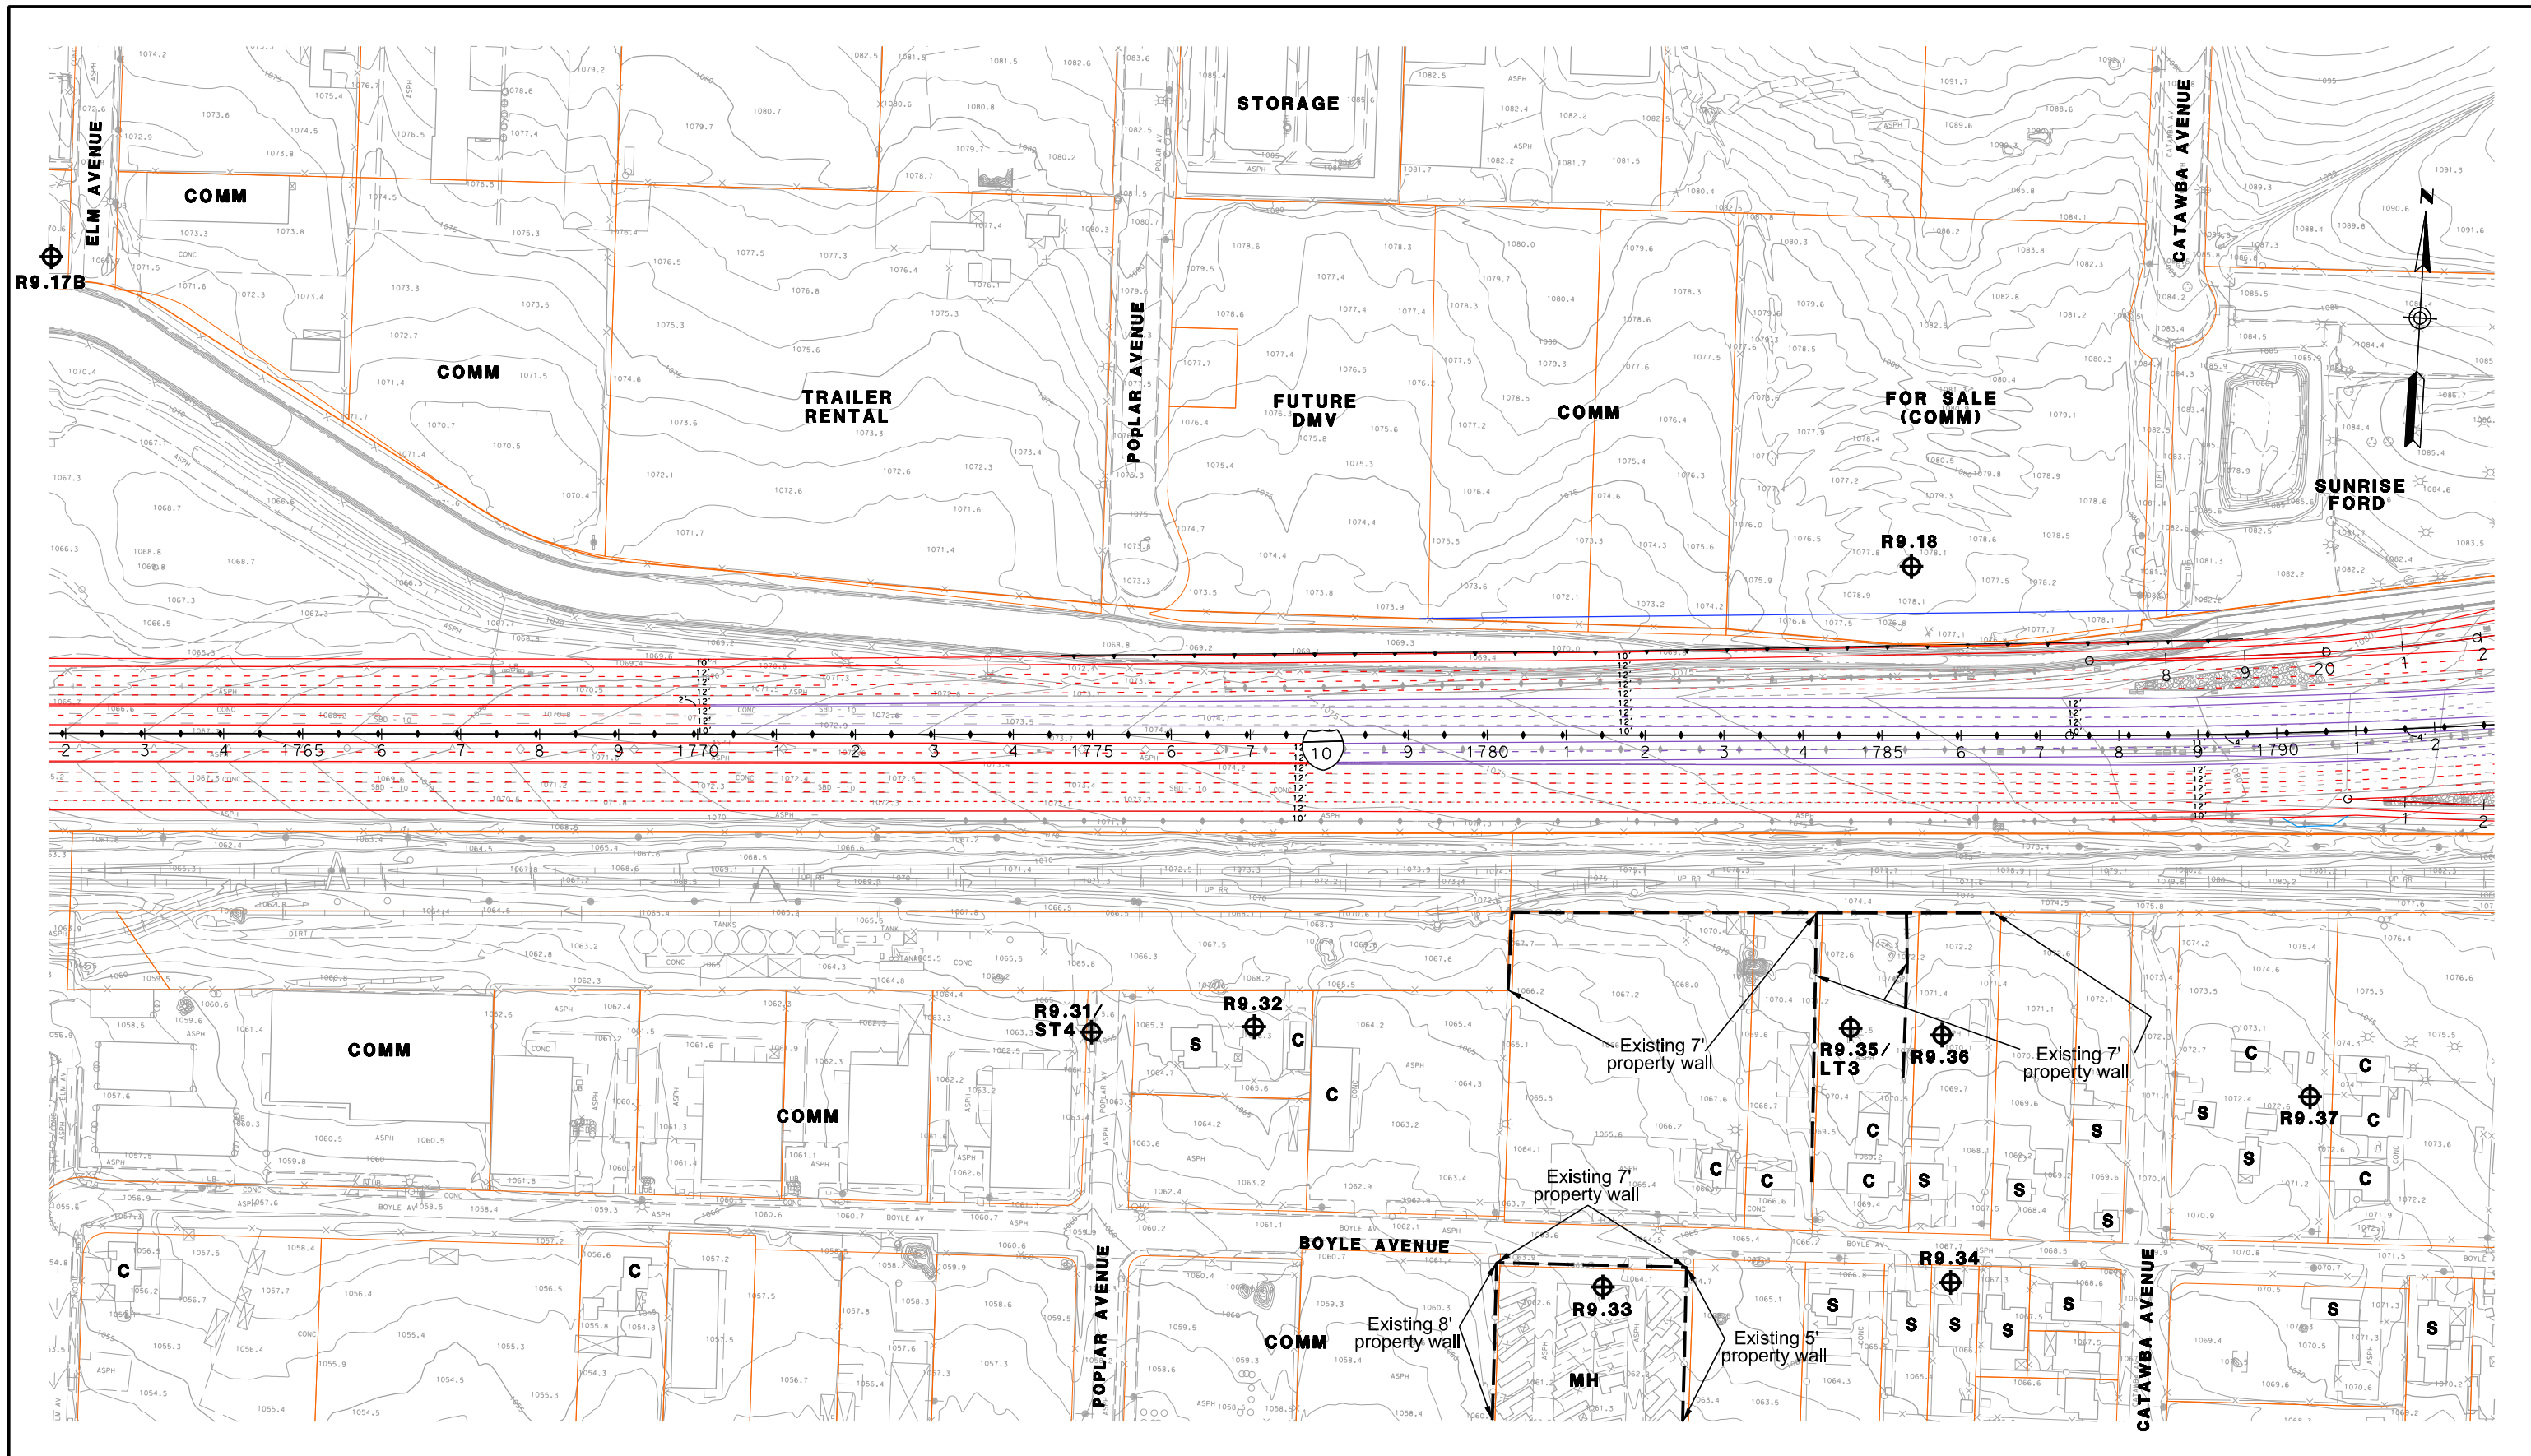

LEGEND ⊕RXX - RECEIVER SITE ⊕CAL - CALIBRATION SITE ⊕LT - LONG-TERM MEASUREMENT ⊕ST - SHORT-TERM MEASUREMENT	SFR OR S - SINGLE FAMILY RESIDENCE MFR OR M - MULTI-FAMILY RESIDENCE COMM OR C - COMMERCIAL/NO OUTDOOR USE AREA b - BENEFITED RESIDENCE ⊕HXX - IN/OUTDOOR MEASUREMENT	--- - EXISTING PROPERTY WALL --- - EXISTING SOUNDWALL --- - PROPOSED SOUNDWALL --- - REPLACEMENT IN KIND SOUNDWALL	--- - RETAINING WALL --- - SAFETY BARRIER --- - DRAINAGE RETAINING WALL --- - NON-REASONABLE SOUNDWALL
---	--	---	---


1in : 200ft

0 ft 100ft 200ft 300ft

**I-10 CORRIDOR ALTERNATIVE 3
NADR RECOMMENDED BARRIER
HEIGHTS & LOCATIONS**

JULY 1, 2015

FIGURE 132

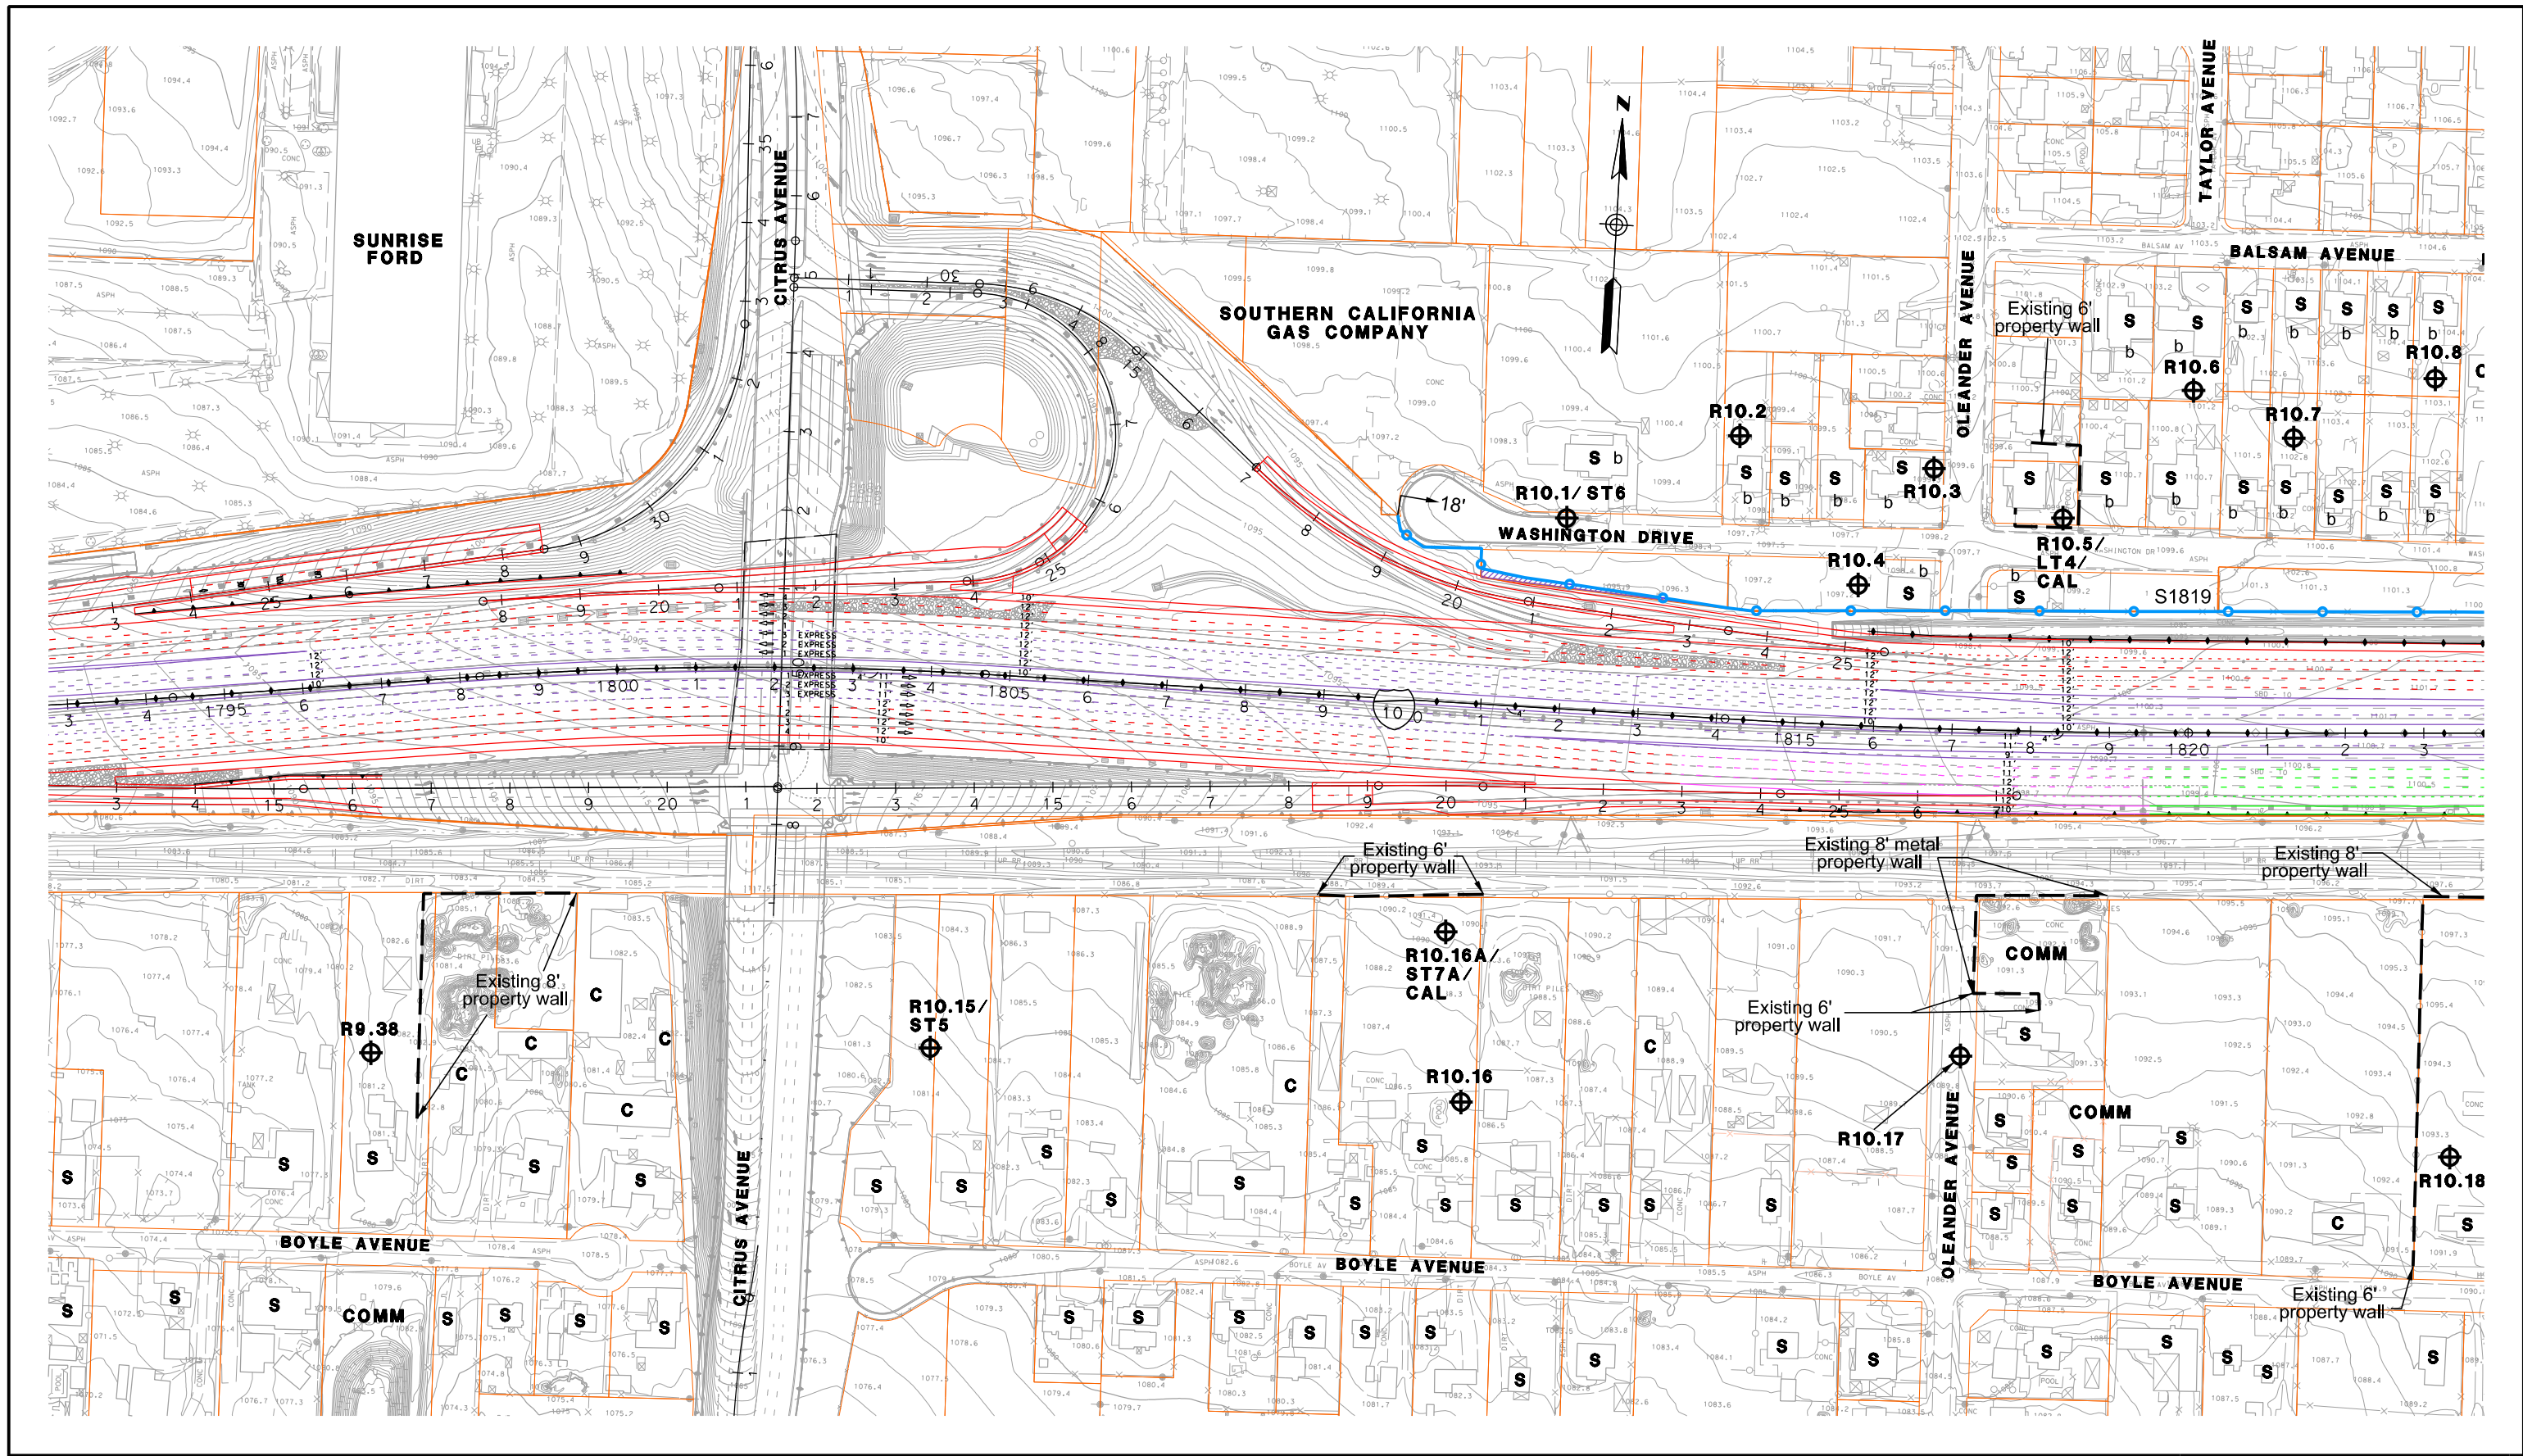

LEGEND ⊕RXX - RECEIVER SITE ⊕CAL - CALIBRATION SITE ⊕LT - LONG-TERM MEASUREMENT ⊕ST - SHORT-TERM MEASUREMENT	SFR OR S - SINGLE FAMILY RESIDENCE MFR OR M - MULTI-FAMILY RESIDENCE COMM OR C - COMMERCIAL/NO OUTDOOR USE AREA b - BENEFITED RESIDENCE ⊕HXX - IN/OUTDOOR MEASUREMENT	--- - EXISTING PROPERTY WALL --- - EXISTING SOUNDWALL --- - PROPOSED SOUNDWALL --- - REPLACEMENT IN KIND SOUNDWALL	--- - RETAINING WALL --- - SAFETY BARRIER --- - DRAINAGE RETAINING WALL --- - NON-REASONABLE SOUNDWALL
---	--	---	---


1in : 200ft


0 ft 100ft 200ft 300ft


**I-10 CORRIDOR ALTERNATIVE 3
NADR RECOMMENDED BARRIER
HEIGHTS & LOCATIONS**


JULY 1, 2015


FIGURE 133

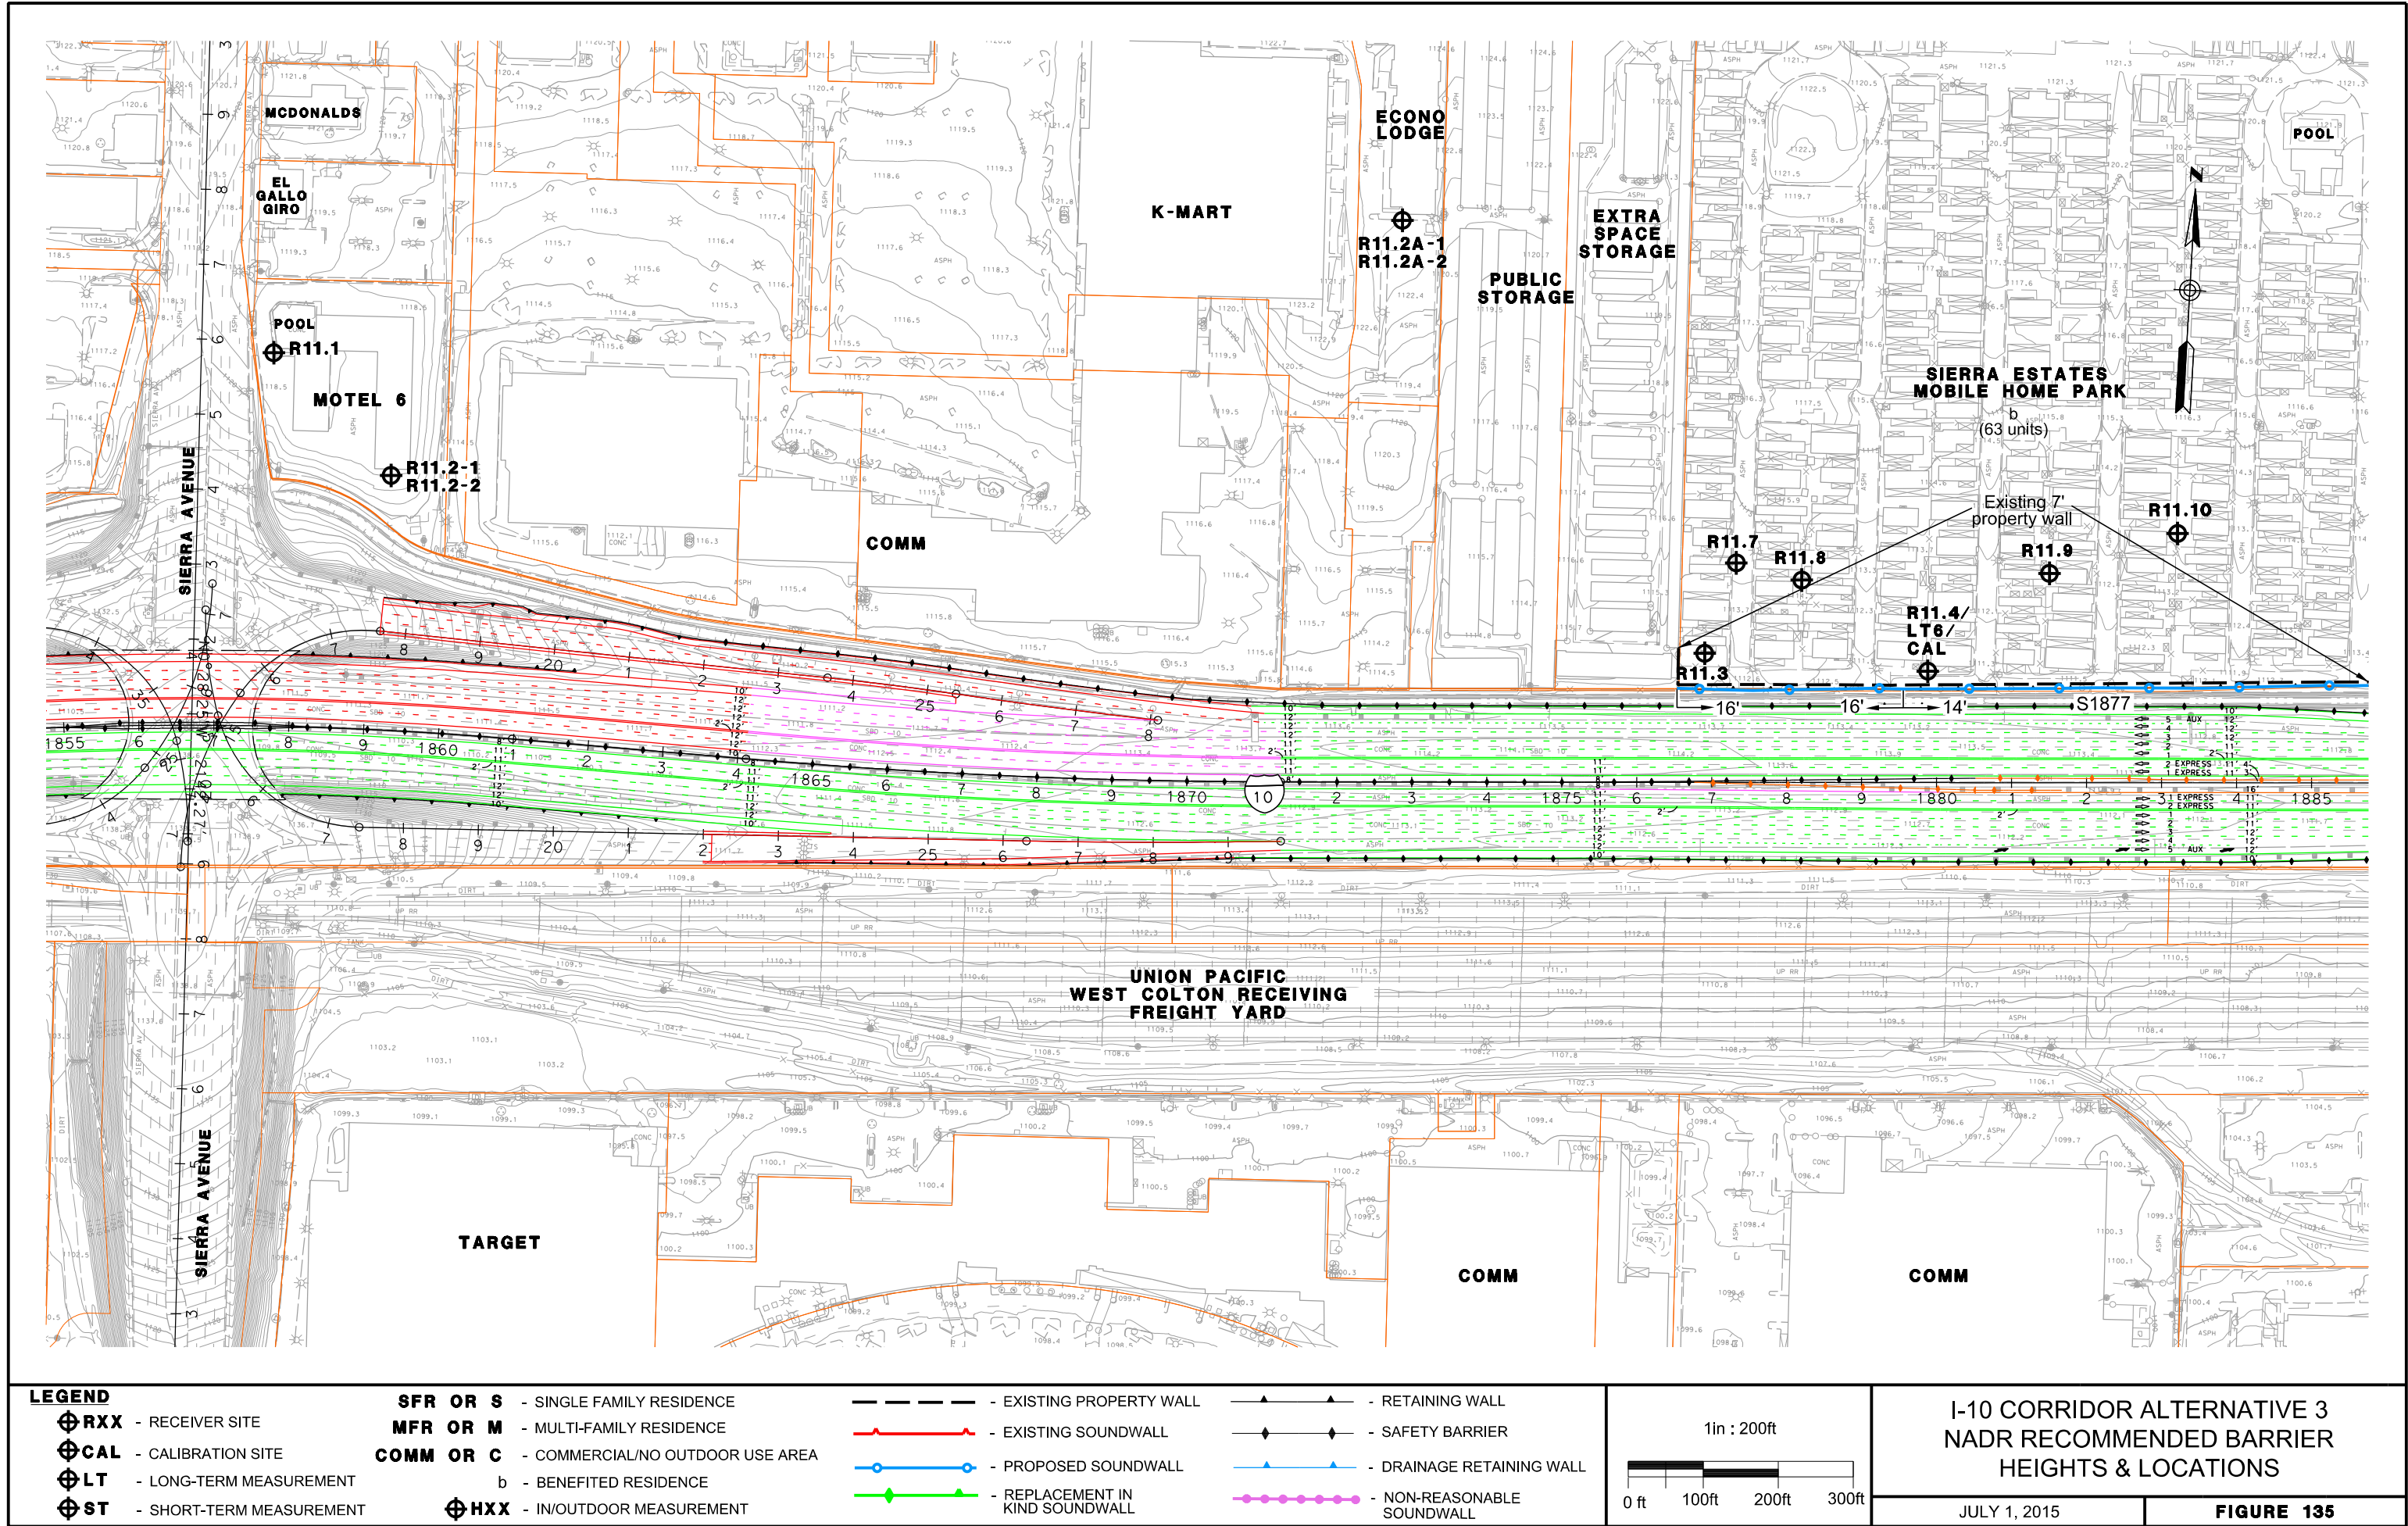

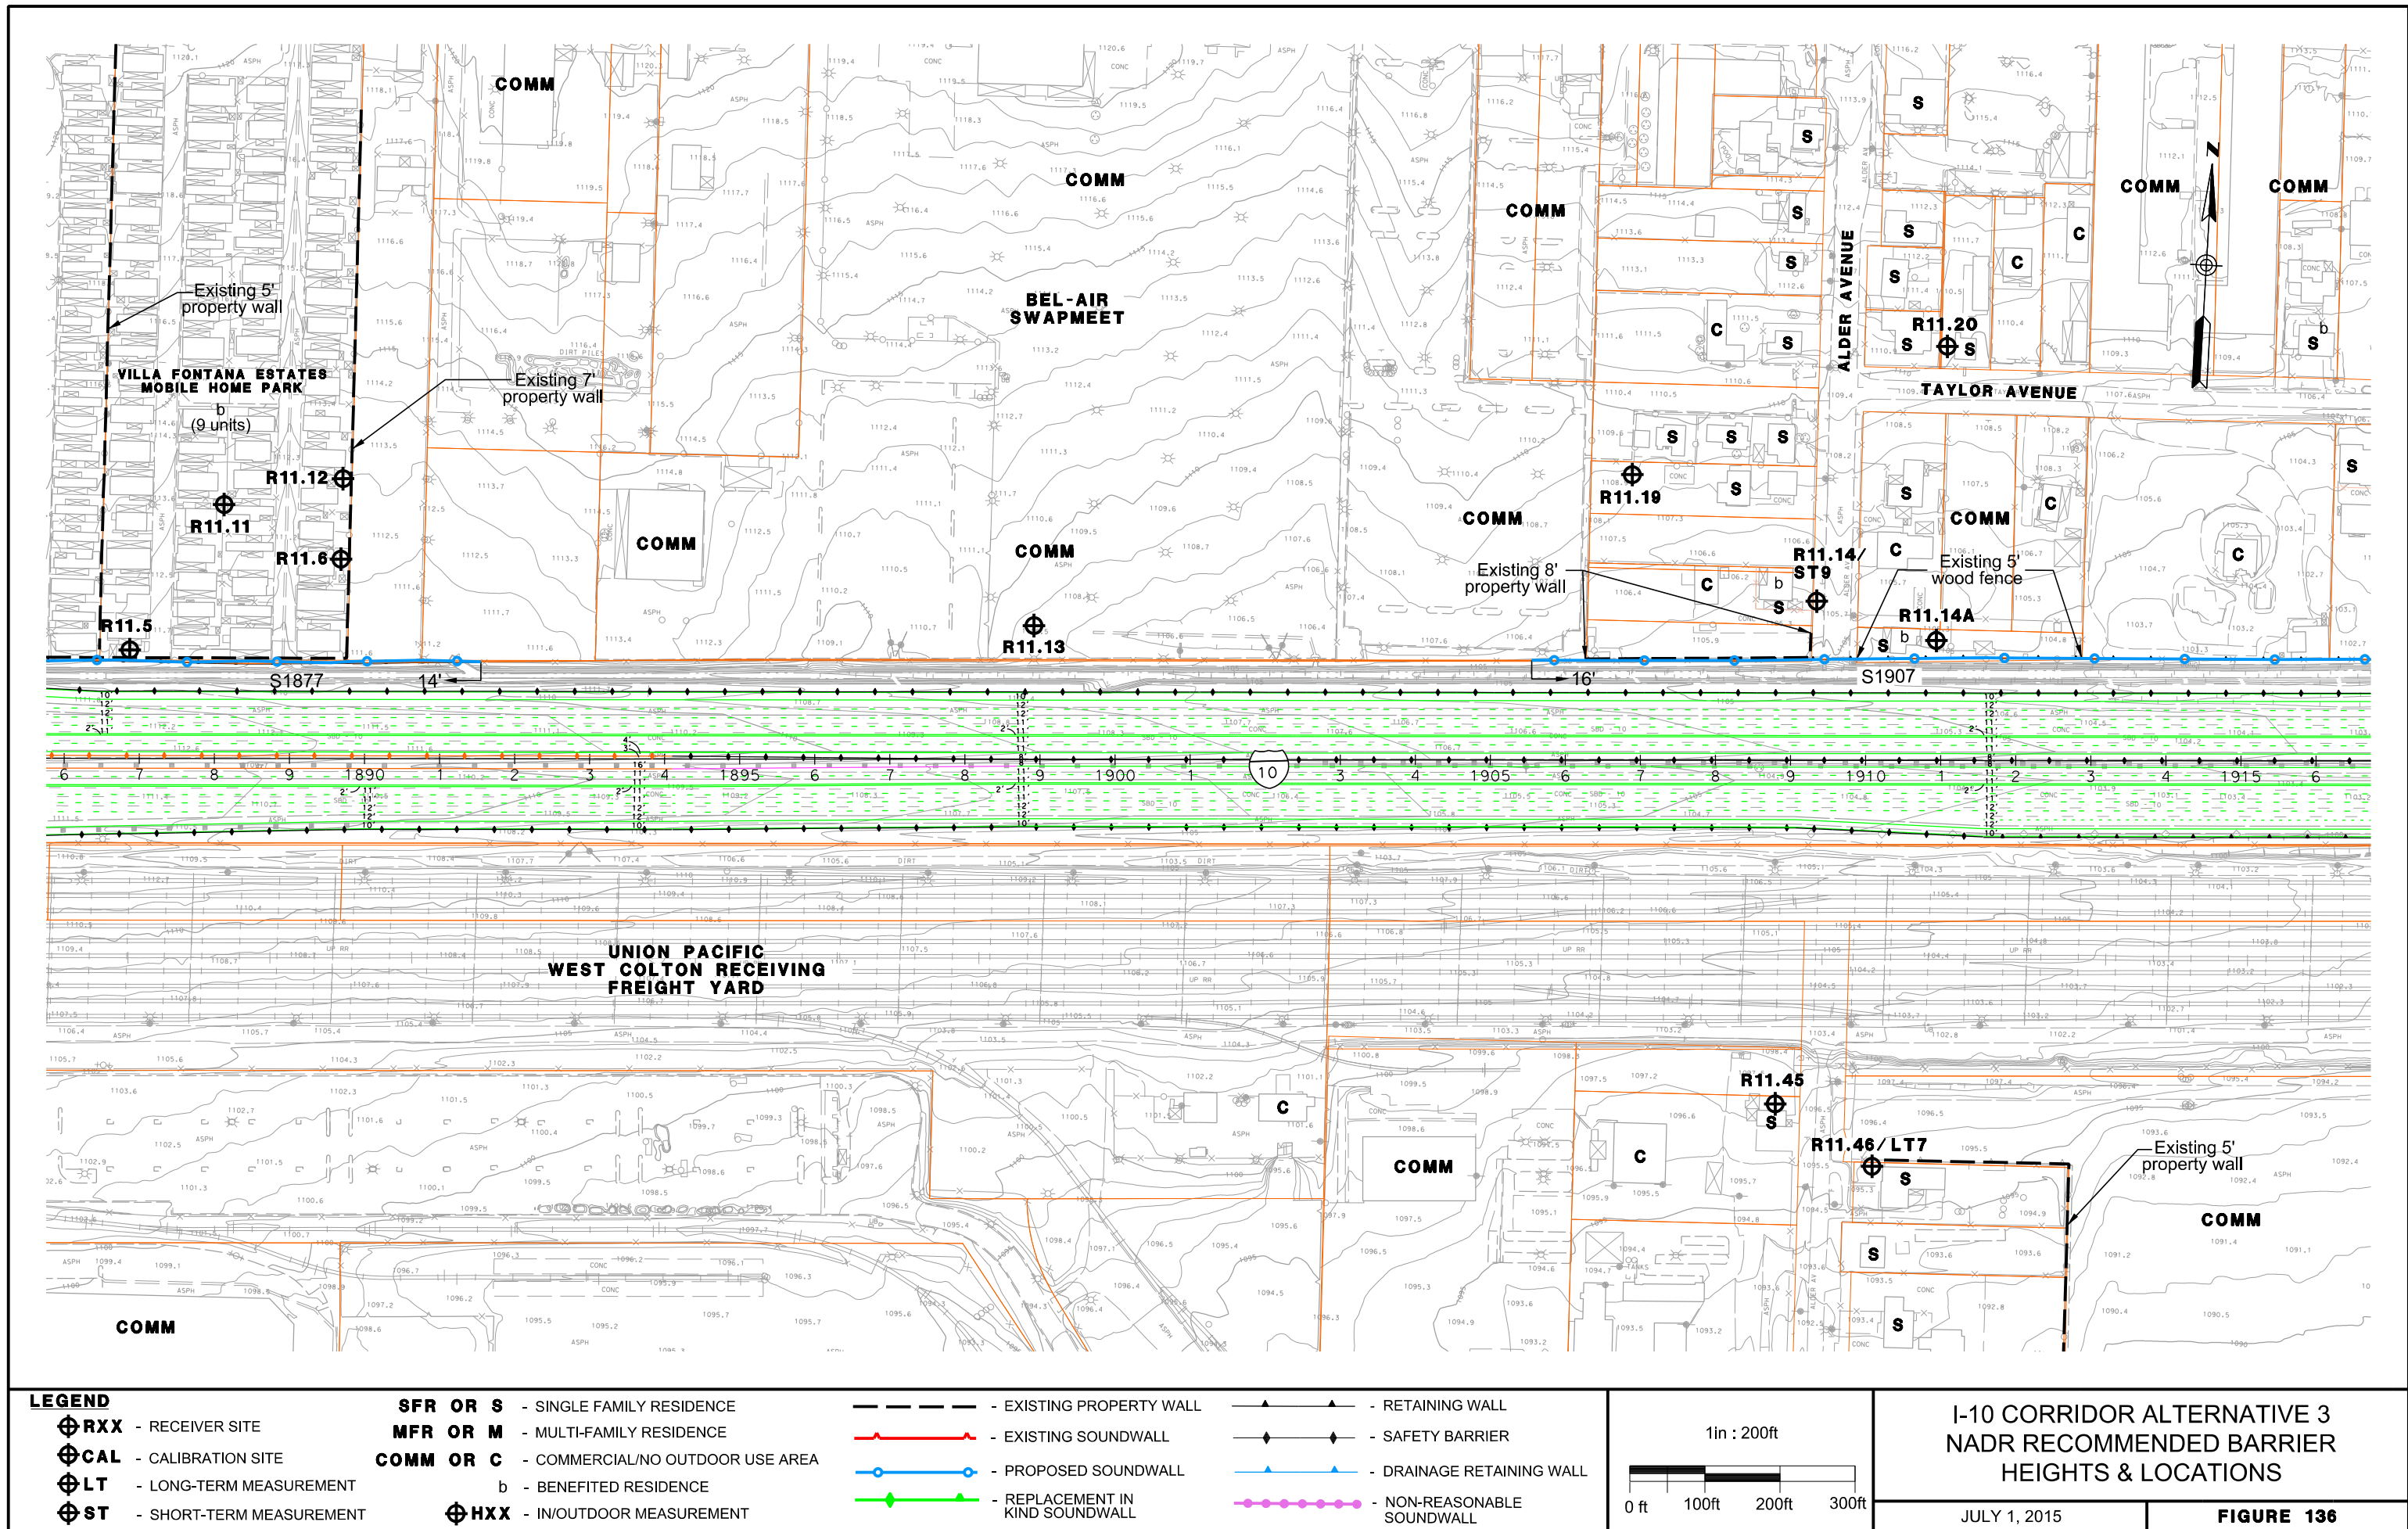

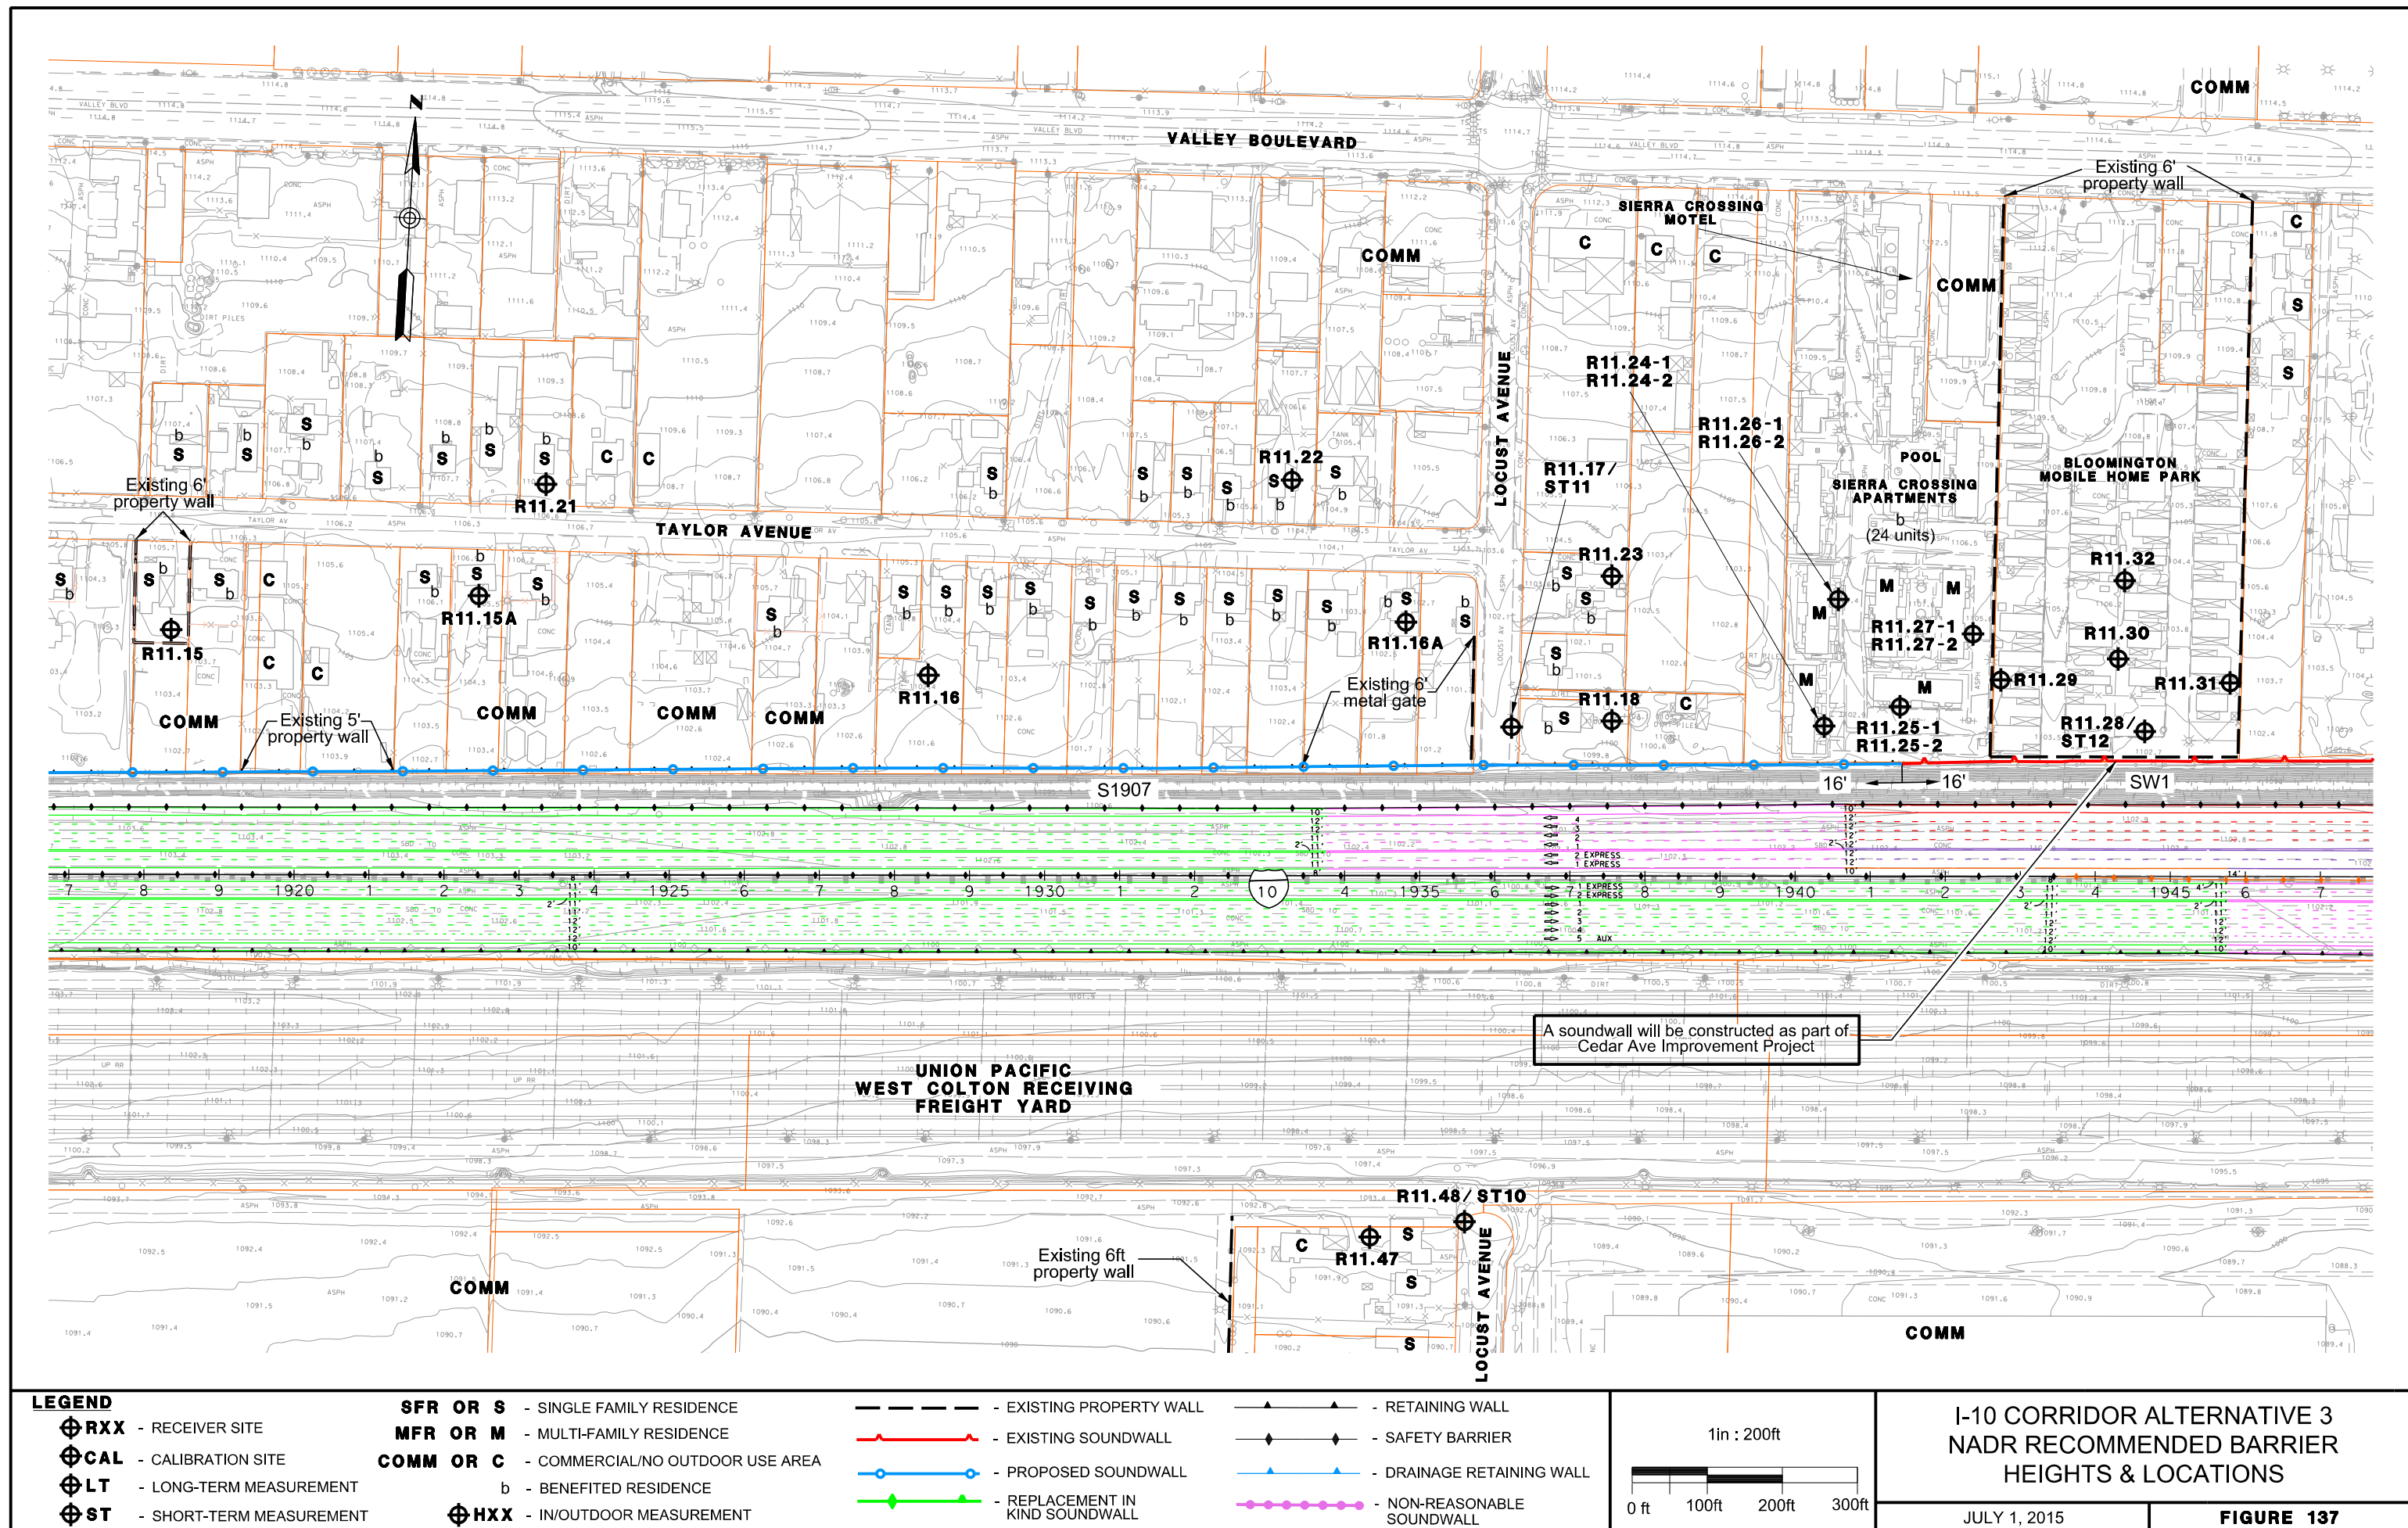

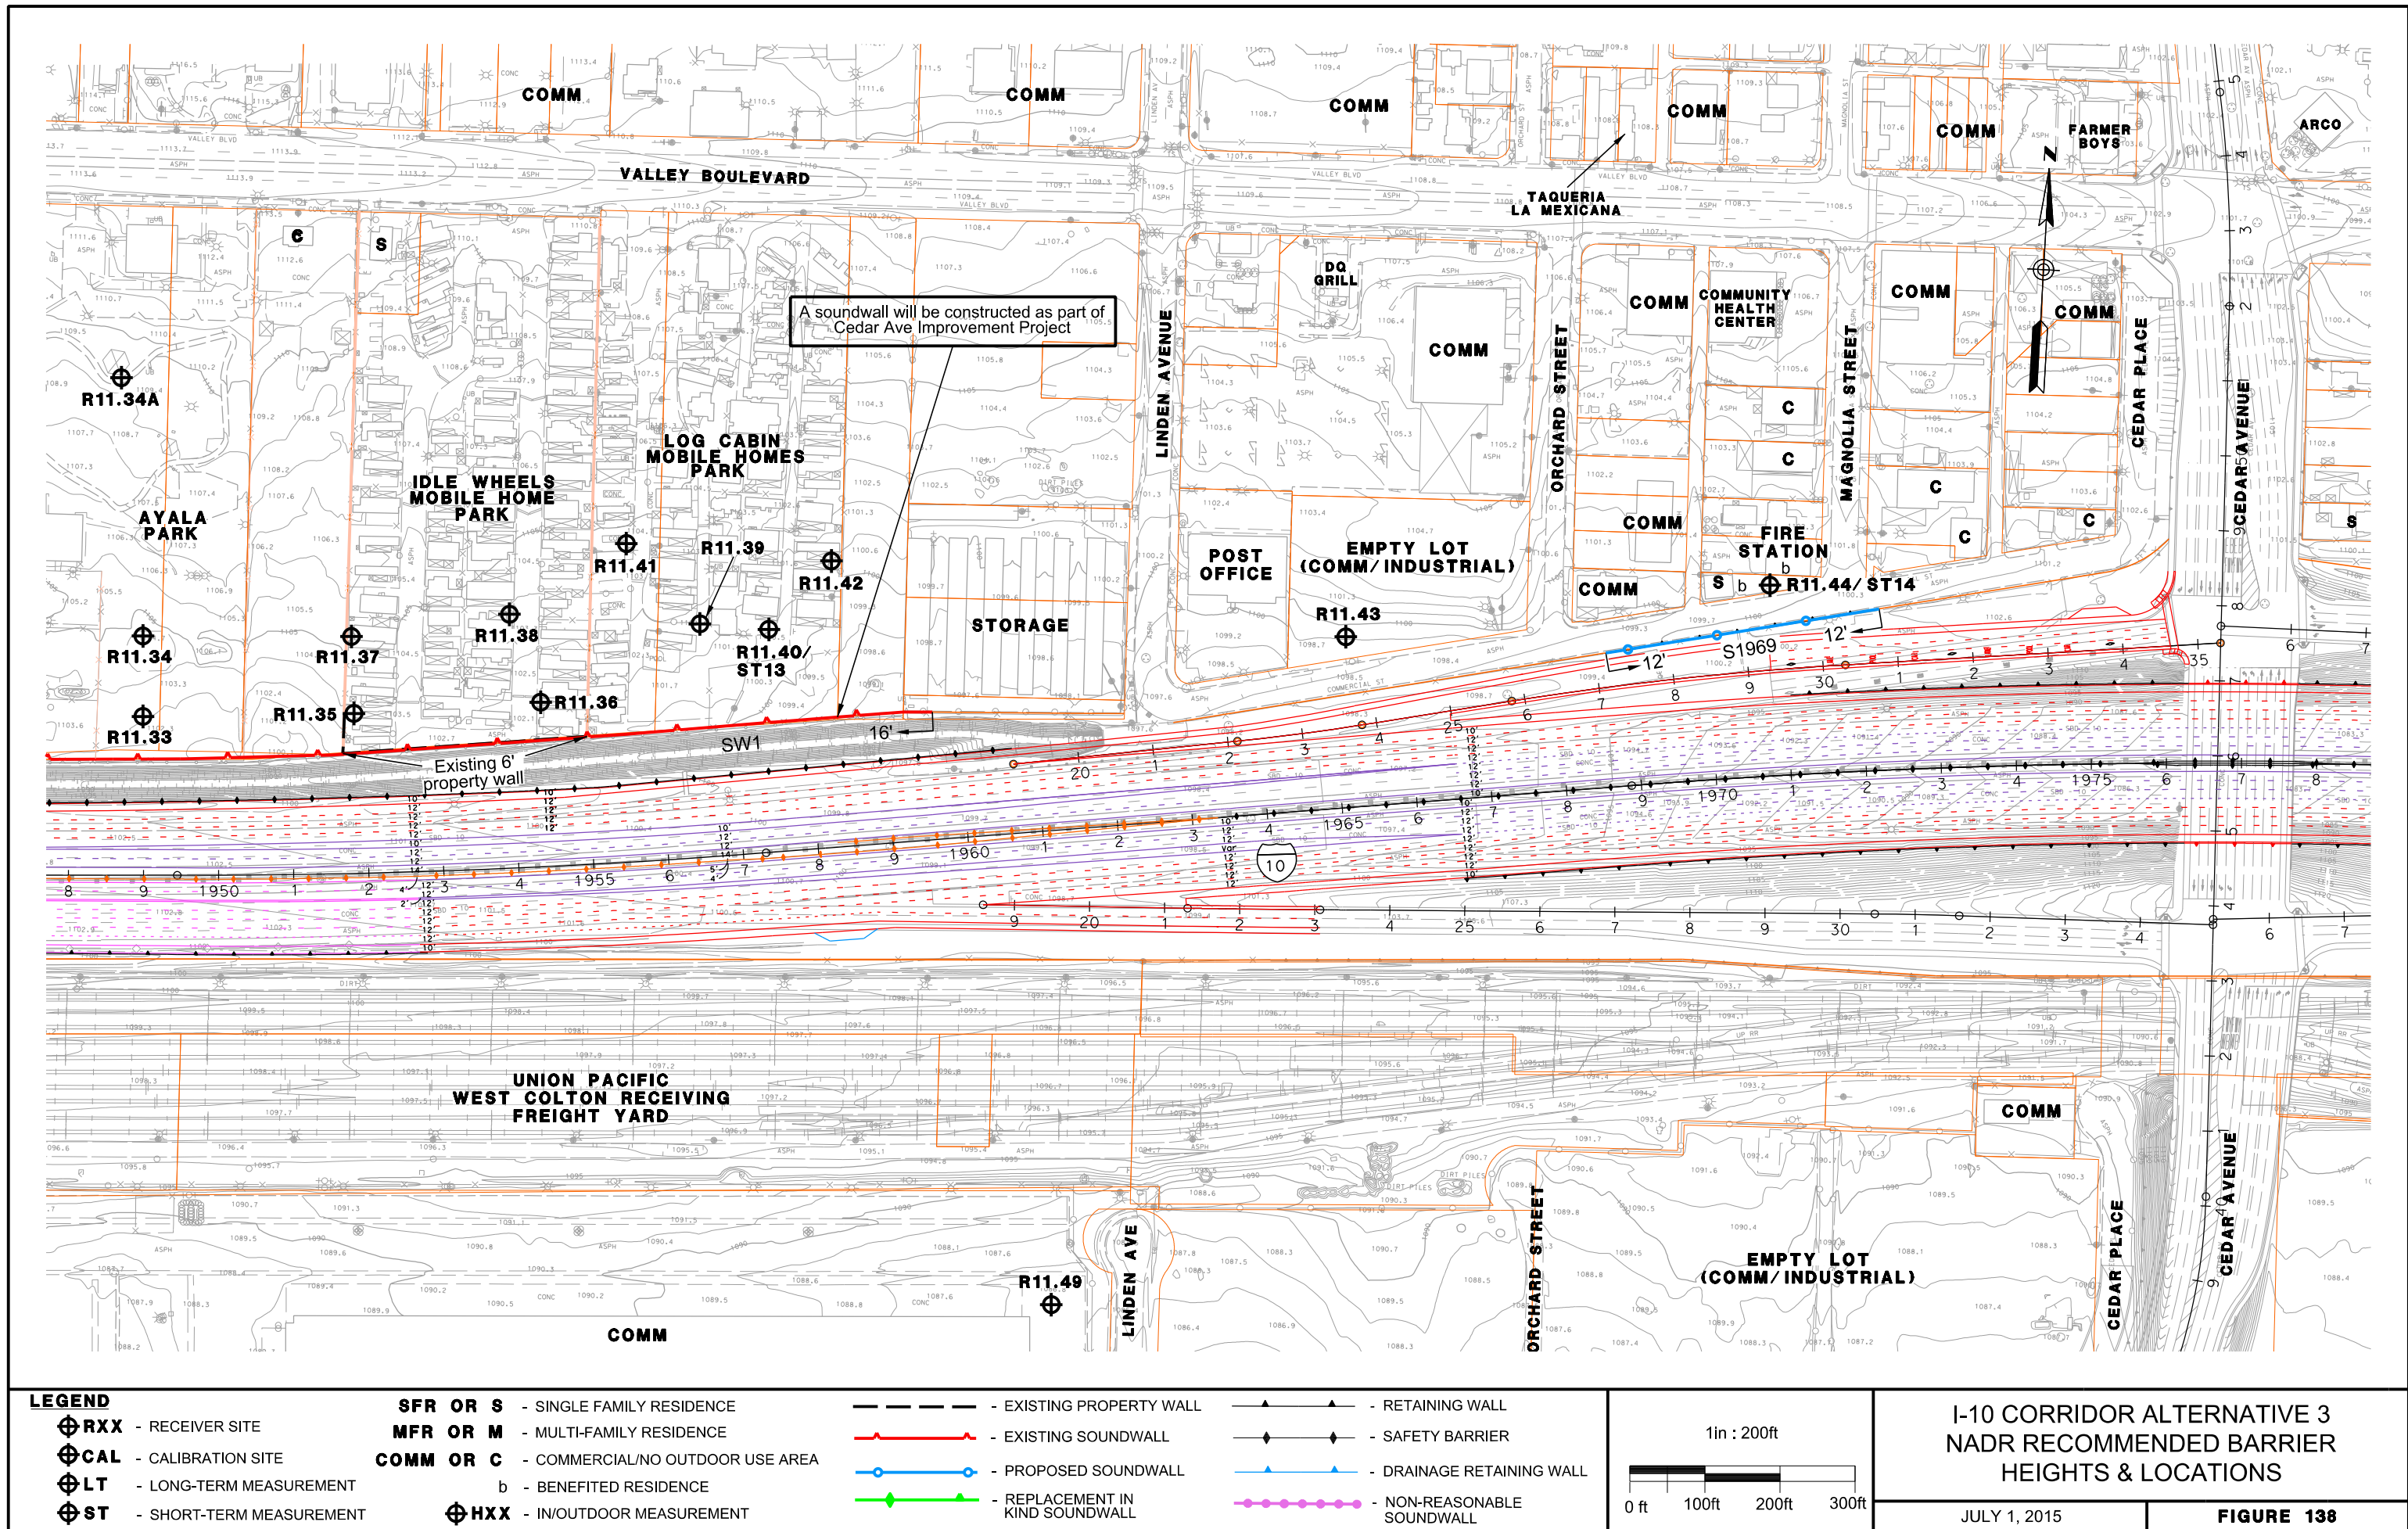

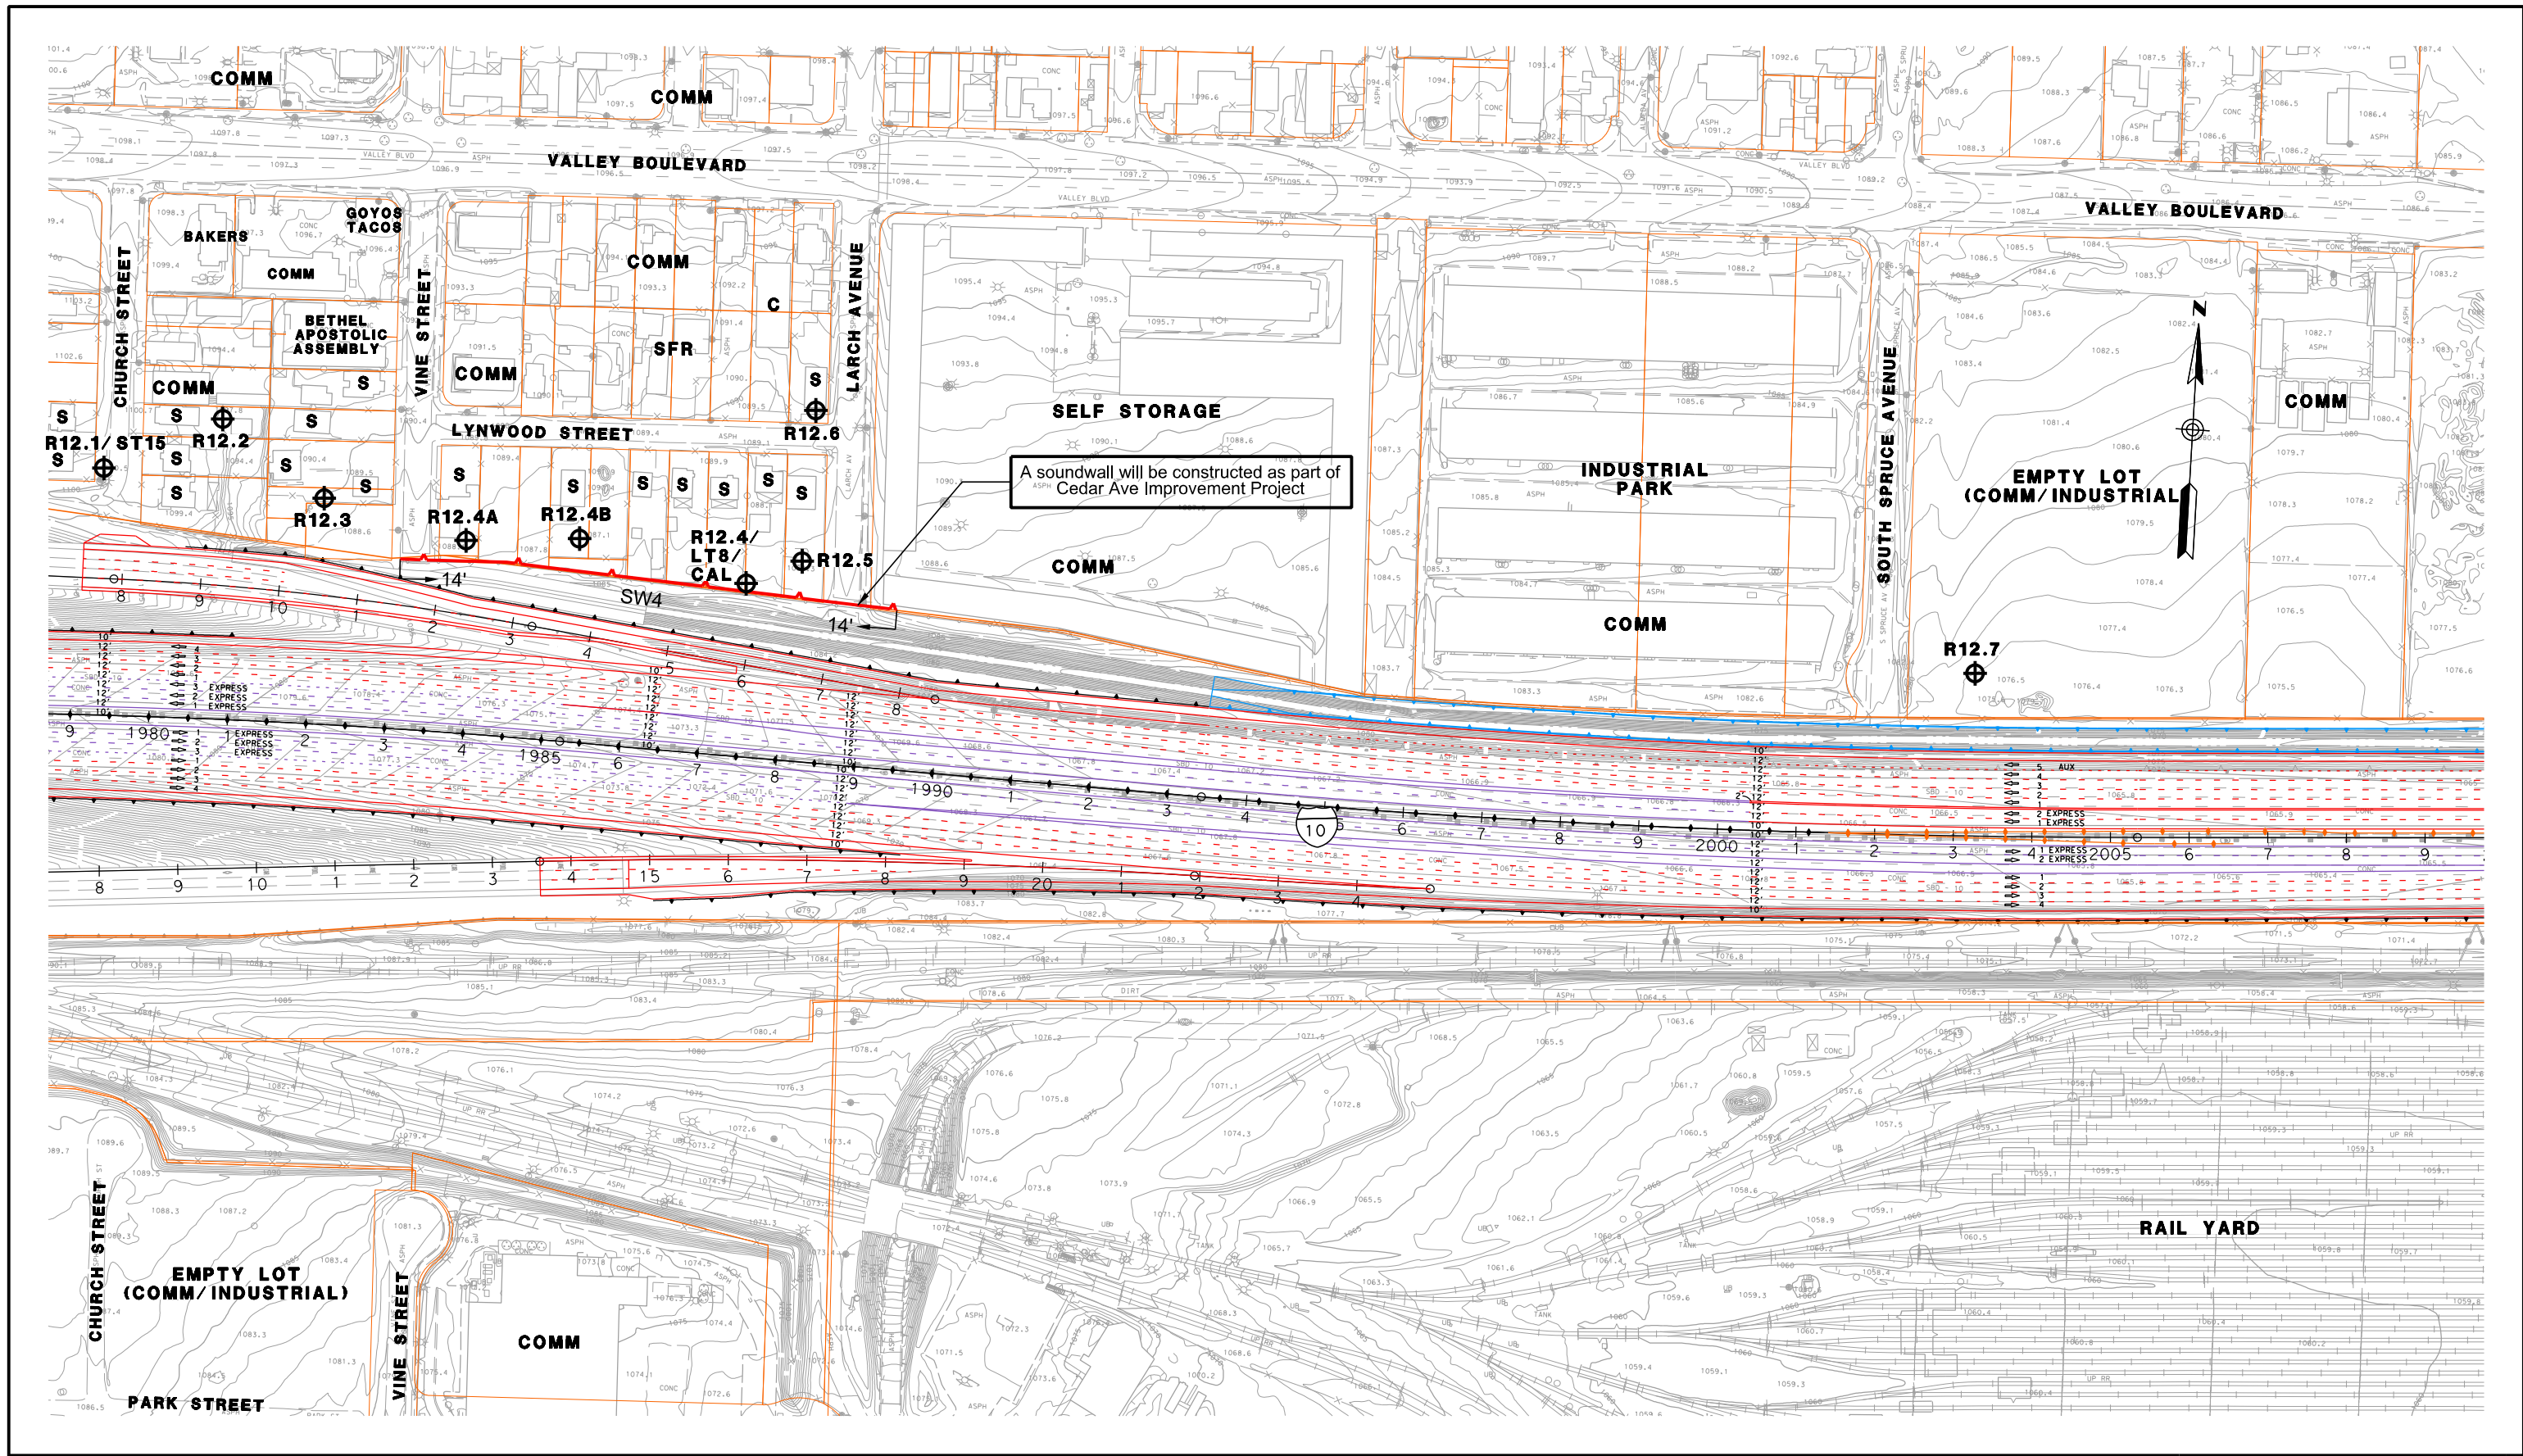


LEGEND
⊕RXX - RECEIVER SITE
⊕CAL - CALIBRATION SITE
⊕LT - LONG-TERM MEASUREMENT
⊕ST - SHORT-TERM MEASUREMENT

SFR OR S - SINGLE FAMILY RESIDENCE
MFR OR M - MULTI-FAMILY RESIDENCE
COMM OR C - COMMERCIAL/NO OUTDOOR USE AREA
b - BENEFITED RESIDENCE
⊕HXX - IN/OUTDOOR MEASUREMENT

--- - EXISTING PROPERTY WALL
--- - EXISTING SOUNDWALL
--- - PROPOSED SOUNDWALL
--- - REPLACEMENT IN KIND SOUNDWALL


▲ - RETAINING WALL
◆ - SAFETY BARRIER
▲ - DRAINAGE RETAINING WALL
● - NON-REASONABLE SOUNDWALL

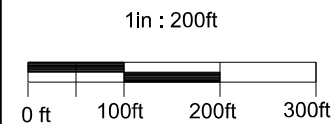

I-10 CORRIDOR ALTERNATIVE 3
NADR RECOMMENDED BARRIER
HEIGHTS & LOCATIONS

JULY 1, 2015

FIGURE 139

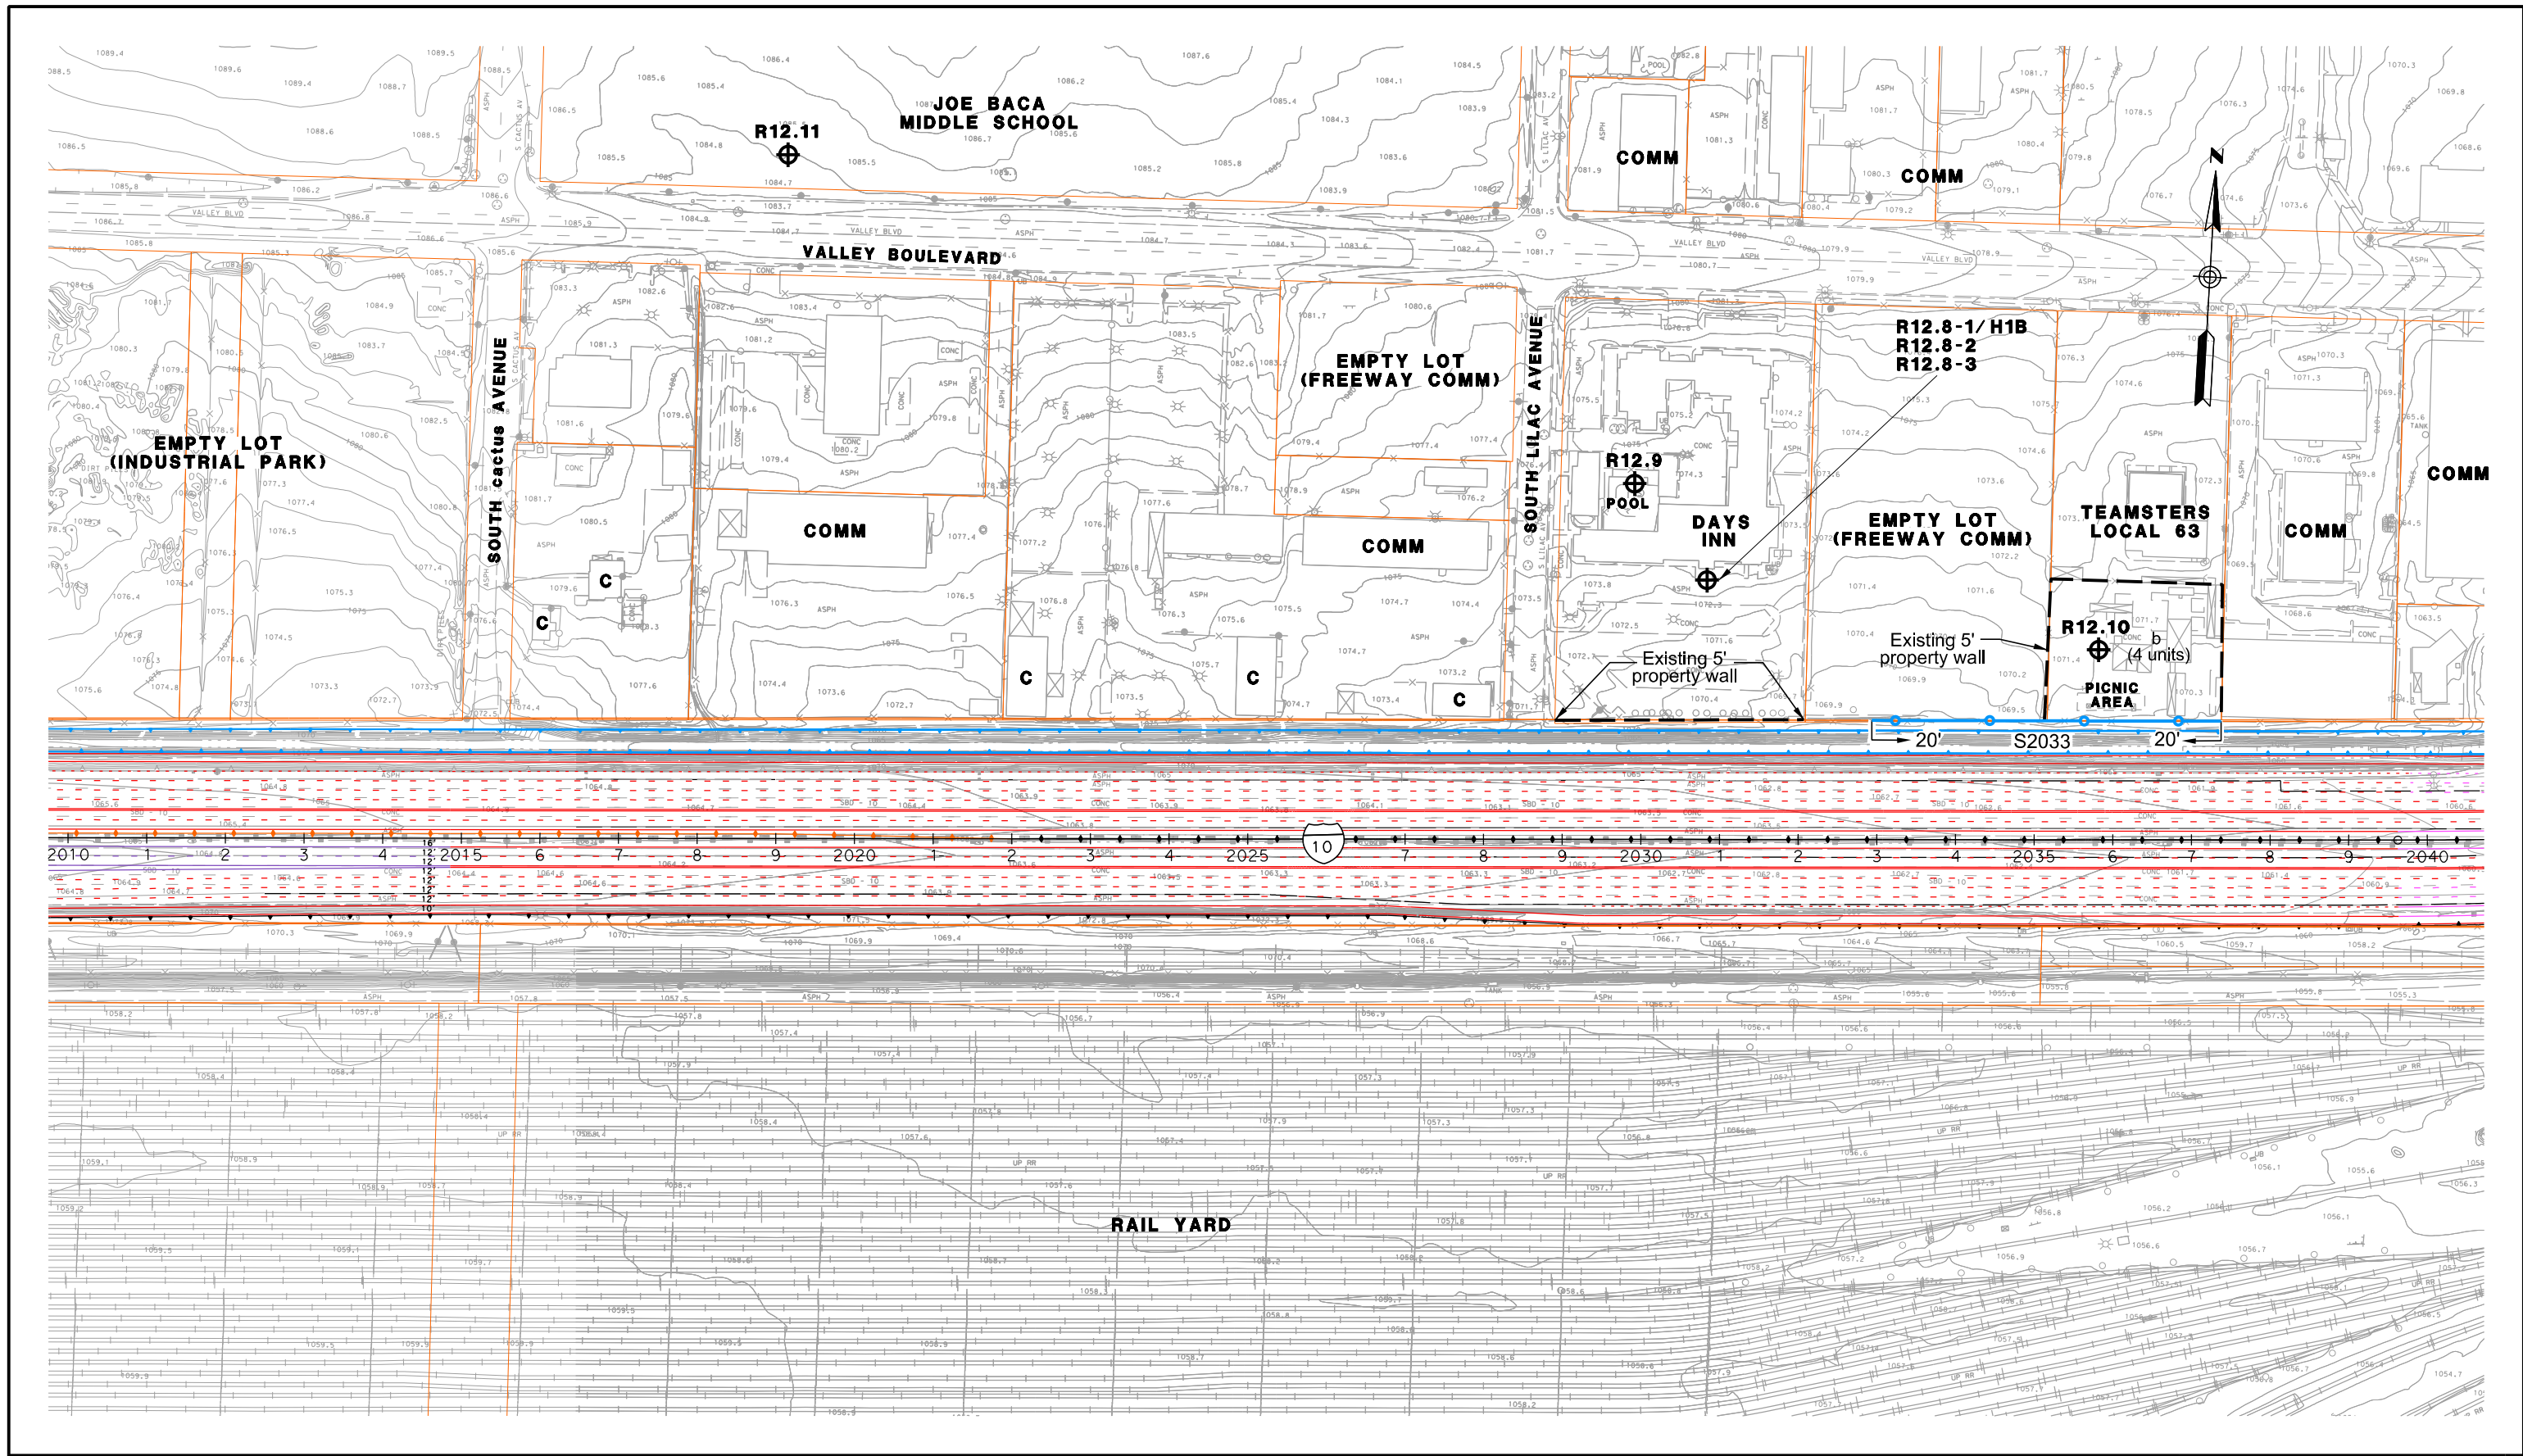

LEGEND

⊕**RXX** - RECEIVER SITE
⊕**CAL** - CALIBRATION SITE
⊕**LT** - LONG-TERM MEASUREMENT
⊕**ST** - SHORT-TERM MEASUREMENT

SFR OR S - SINGLE FAMILY RESIDENCE
MFR OR M - MULTI-FAMILY RESIDENCE
COMM OR C - COMMERCIAL/NO OUTDOOR USE AREA
b - BENEFITED RESIDENCE
⊕**HXX** - IN/OUTDOOR MEASUREMENT

— — — — — - EXISTING PROPERTY WALL
— — — — — - EXISTING SOUNDWALL
— — — — — - PROPOSED SOUNDWALL
— — — — — - REPLACEMENT IN KIND SOUNDWALL

▲ — ▲ — - RETAINING WALL
◆ — ◆ — - SAFETY BARRIER
▲ — ▲ — - DRAINAGE RETAINING WALL
● — ● — - NON-REASONABLE SOUNDWALL


1in : 200ft


0 ft 100ft 200ft 300ft


**I-10 CORRIDOR ALTERNATIVE 3
NADR RECOMMENDED BARRIER
HEIGHTS & LOCATIONS**


JULY 1, 2015

FIGURE 140

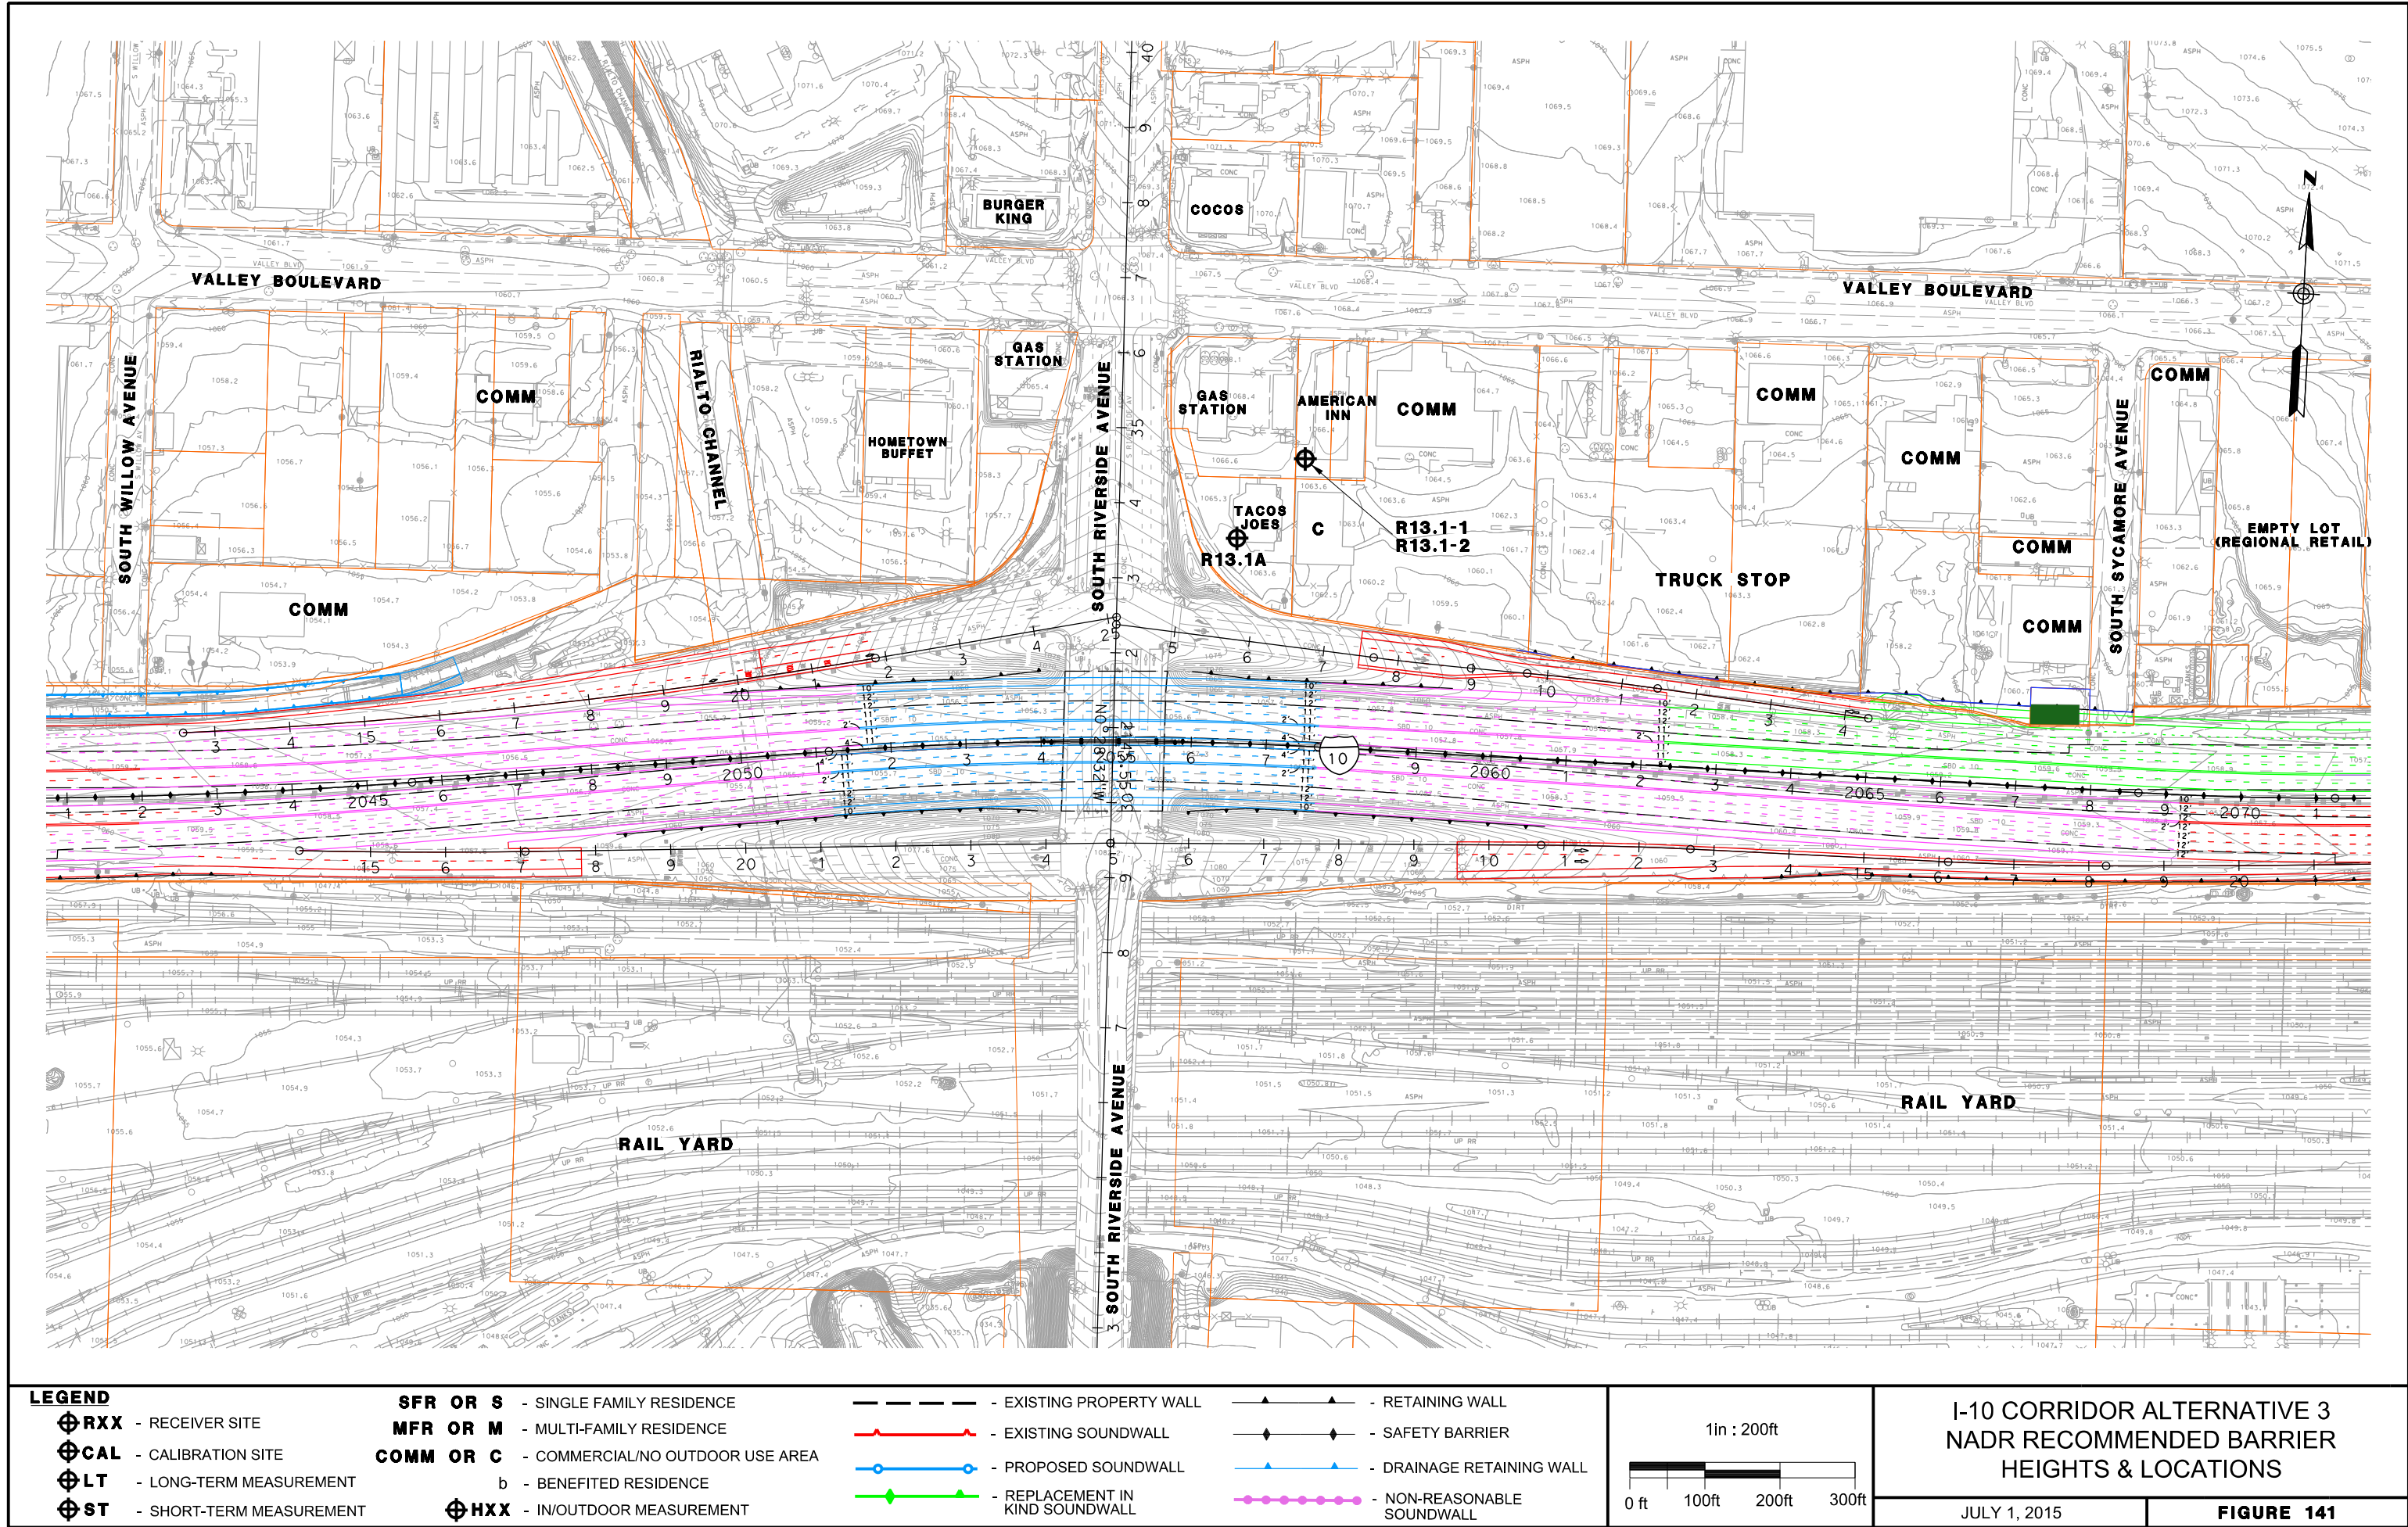

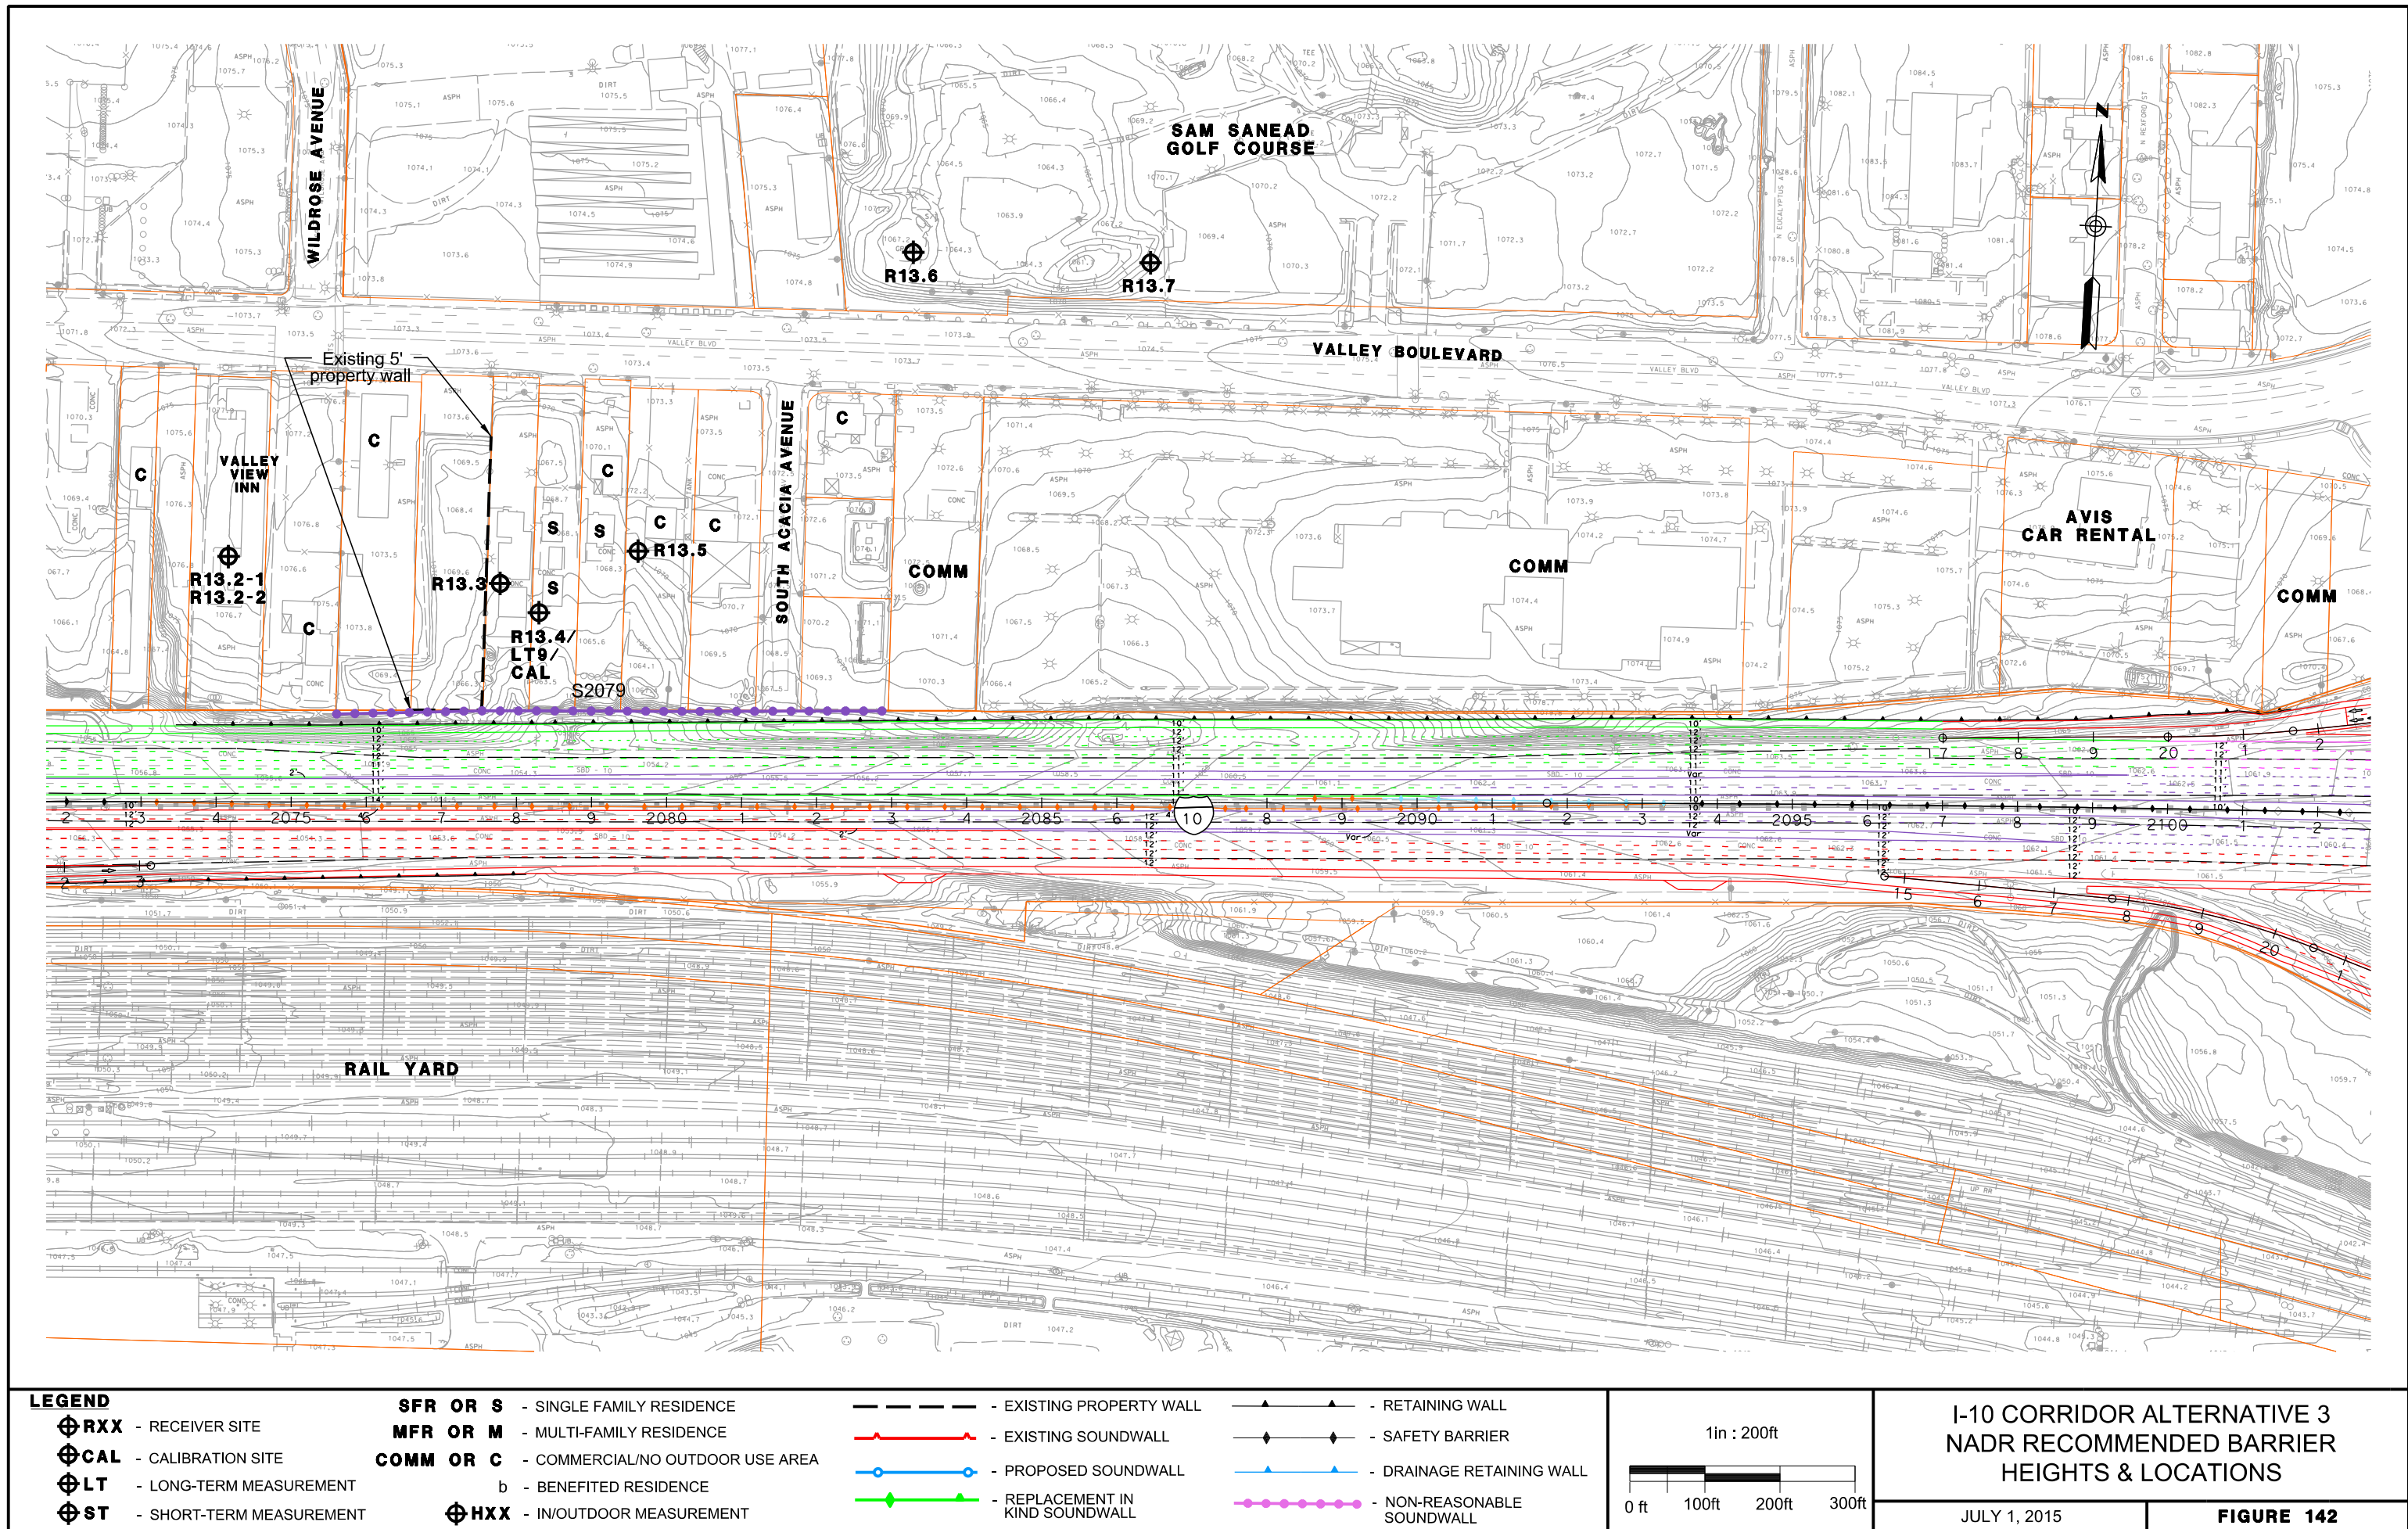

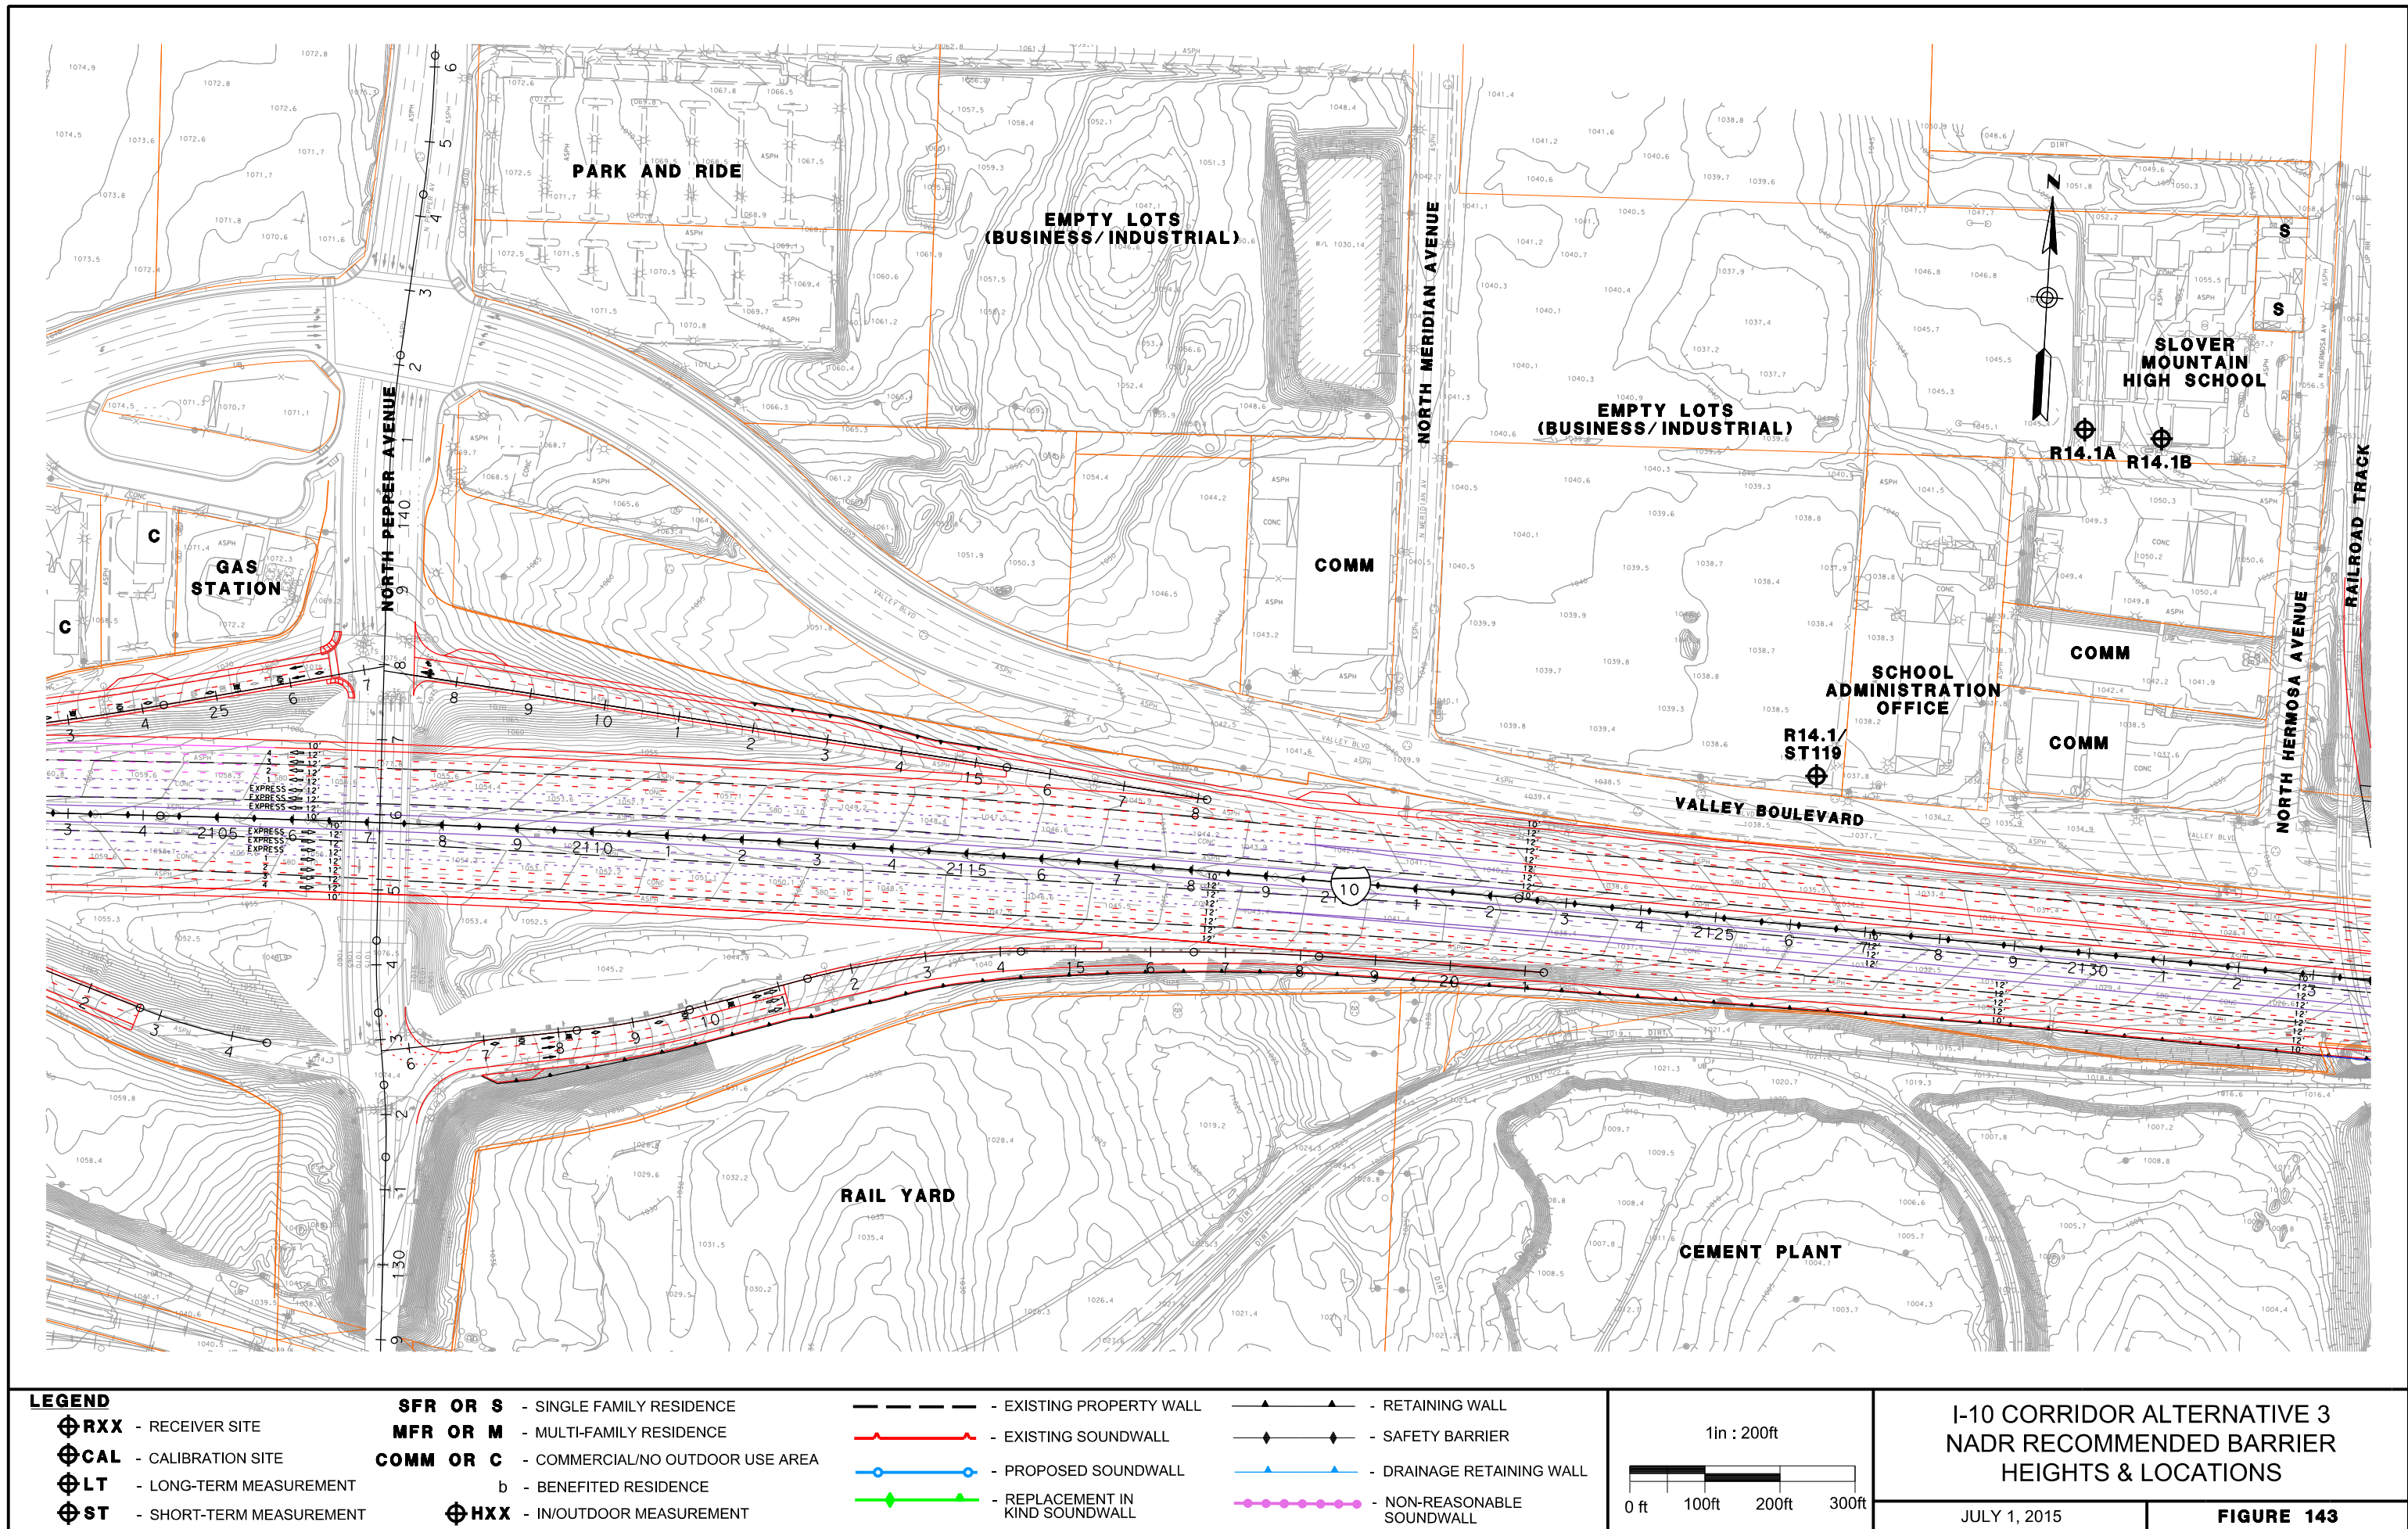

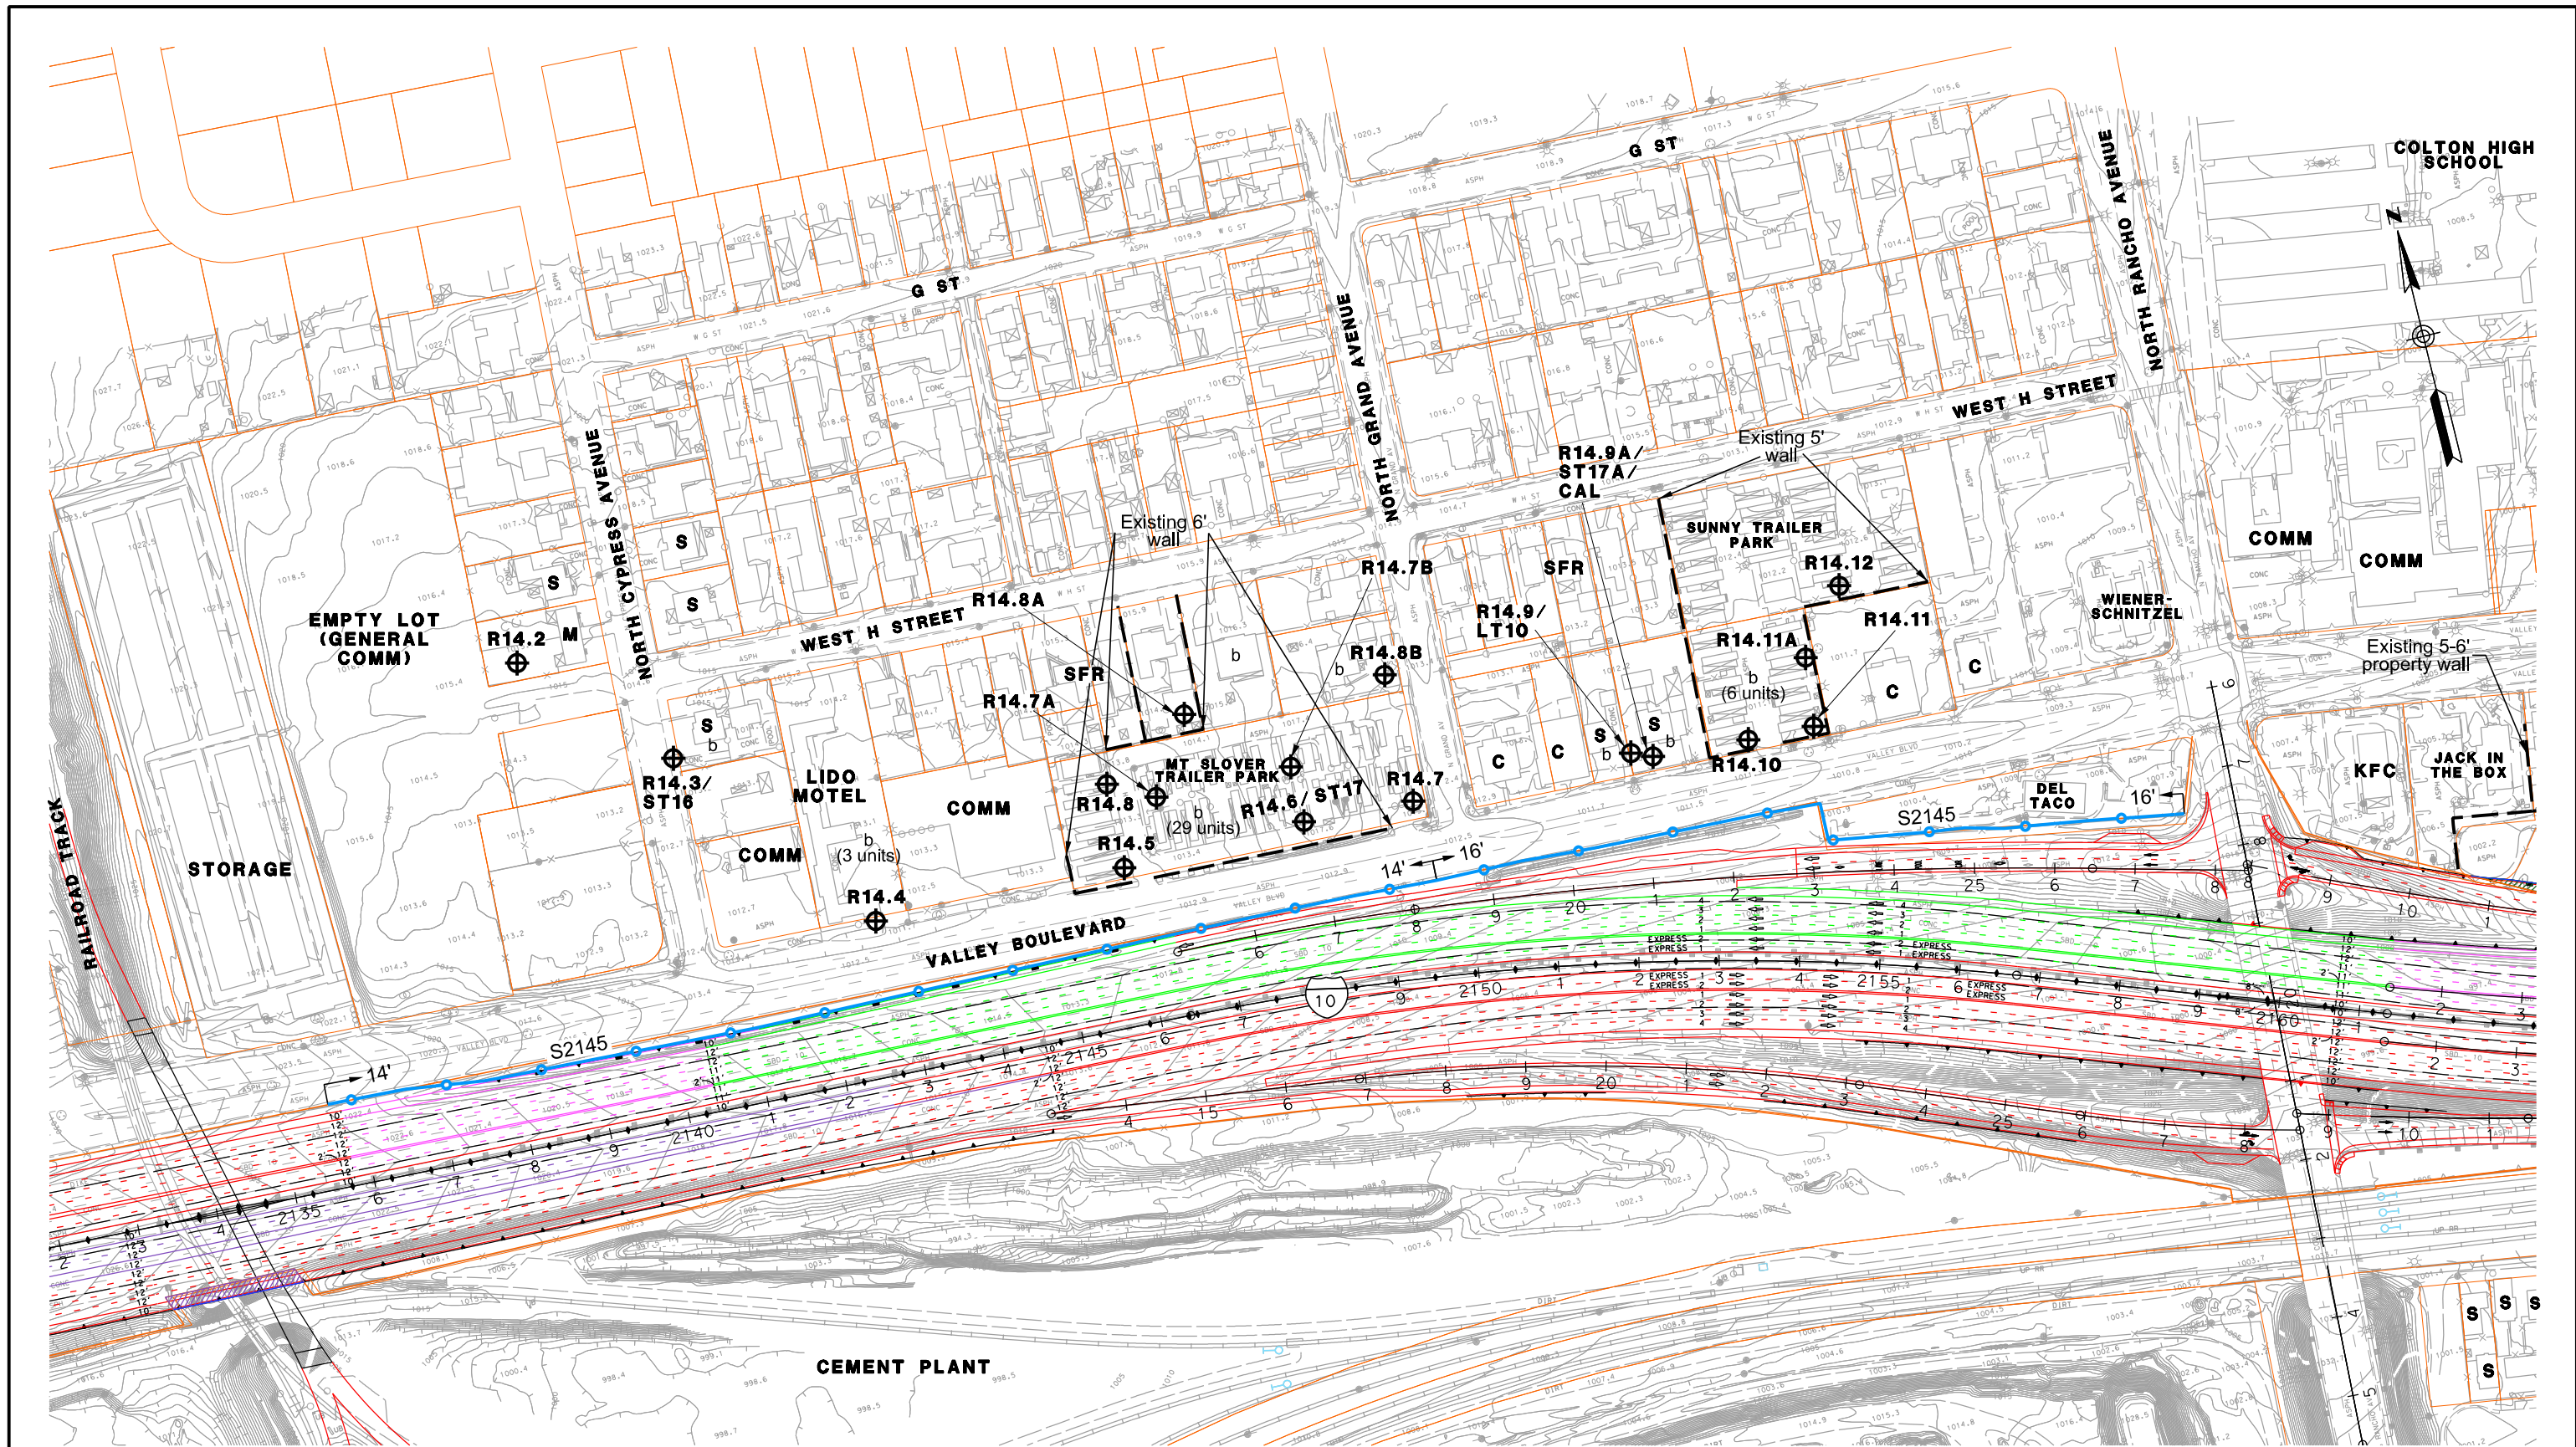

LEGEND

⊕**RXX** - RECEIVER SITE

⊕**CAL** - CALIBRATION SITE

⊕**LT** - LONG-TERM MEASUREMENT

⊕**ST** - SHORT-TERM MEASUREMENT

SFR OR S - SINGLE FAMILY RESIDENCE

MFR OR M - MULTI-FAMILY RESIDENCE

COMM OR C - COMMERCIAL/NO OUTDOOR USE AREA

b - BENEFITED RESIDENCE

⊕**HXX** - IN/OUTDOOR MEASUREMENT

--- - EXISTING PROPERTY WALL

--- - EXISTING SOUNDWALL

--- - PROPOSED SOUNDWALL


--- - REPLACEMENT IN KIND SOUNDWALL

▲ - RETAINING WALL

◆ - SAFETY BARRIER

▲ - DRAINAGE RETAINING WALL

● - NON-REASONABLE SOUNDWALL

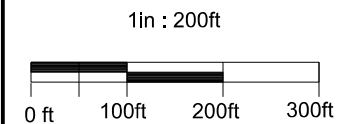


I-10 CORRIDOR ALTERNATIVE 3


NADR RECOMMENDED BARRIER

HEIGHTS & LOCATIONS

JULY 1, 2015

FIGURE 144

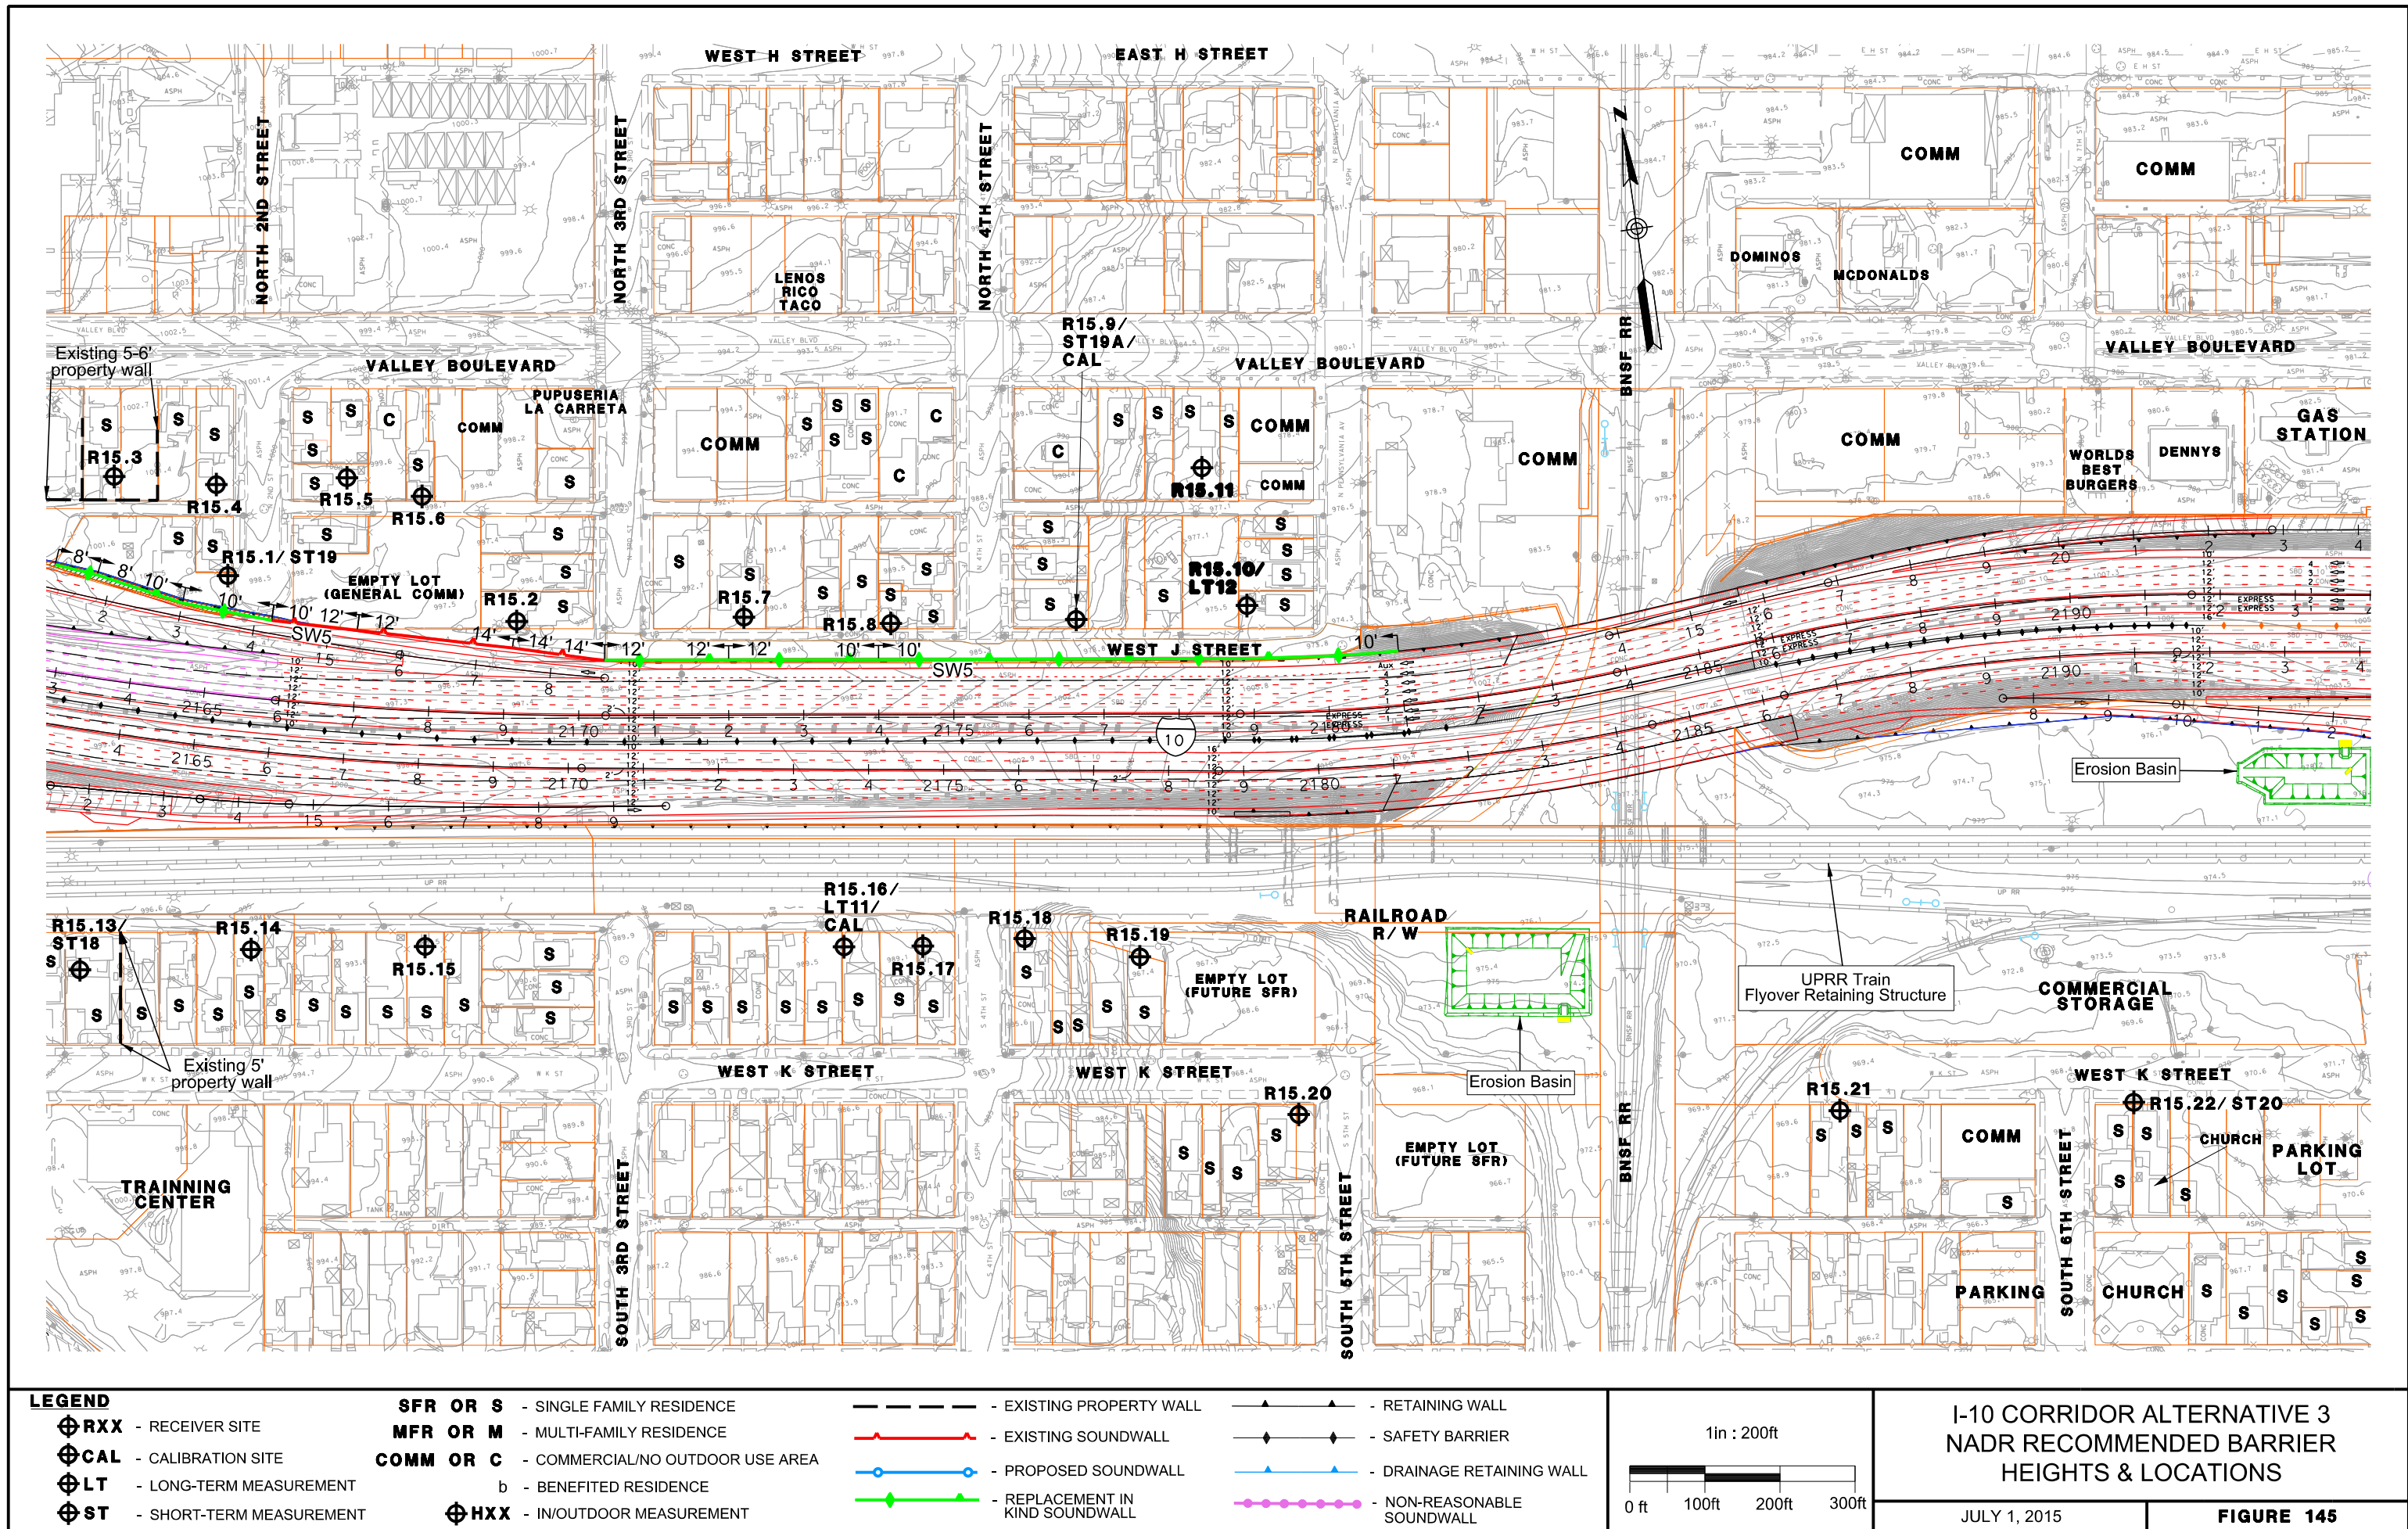

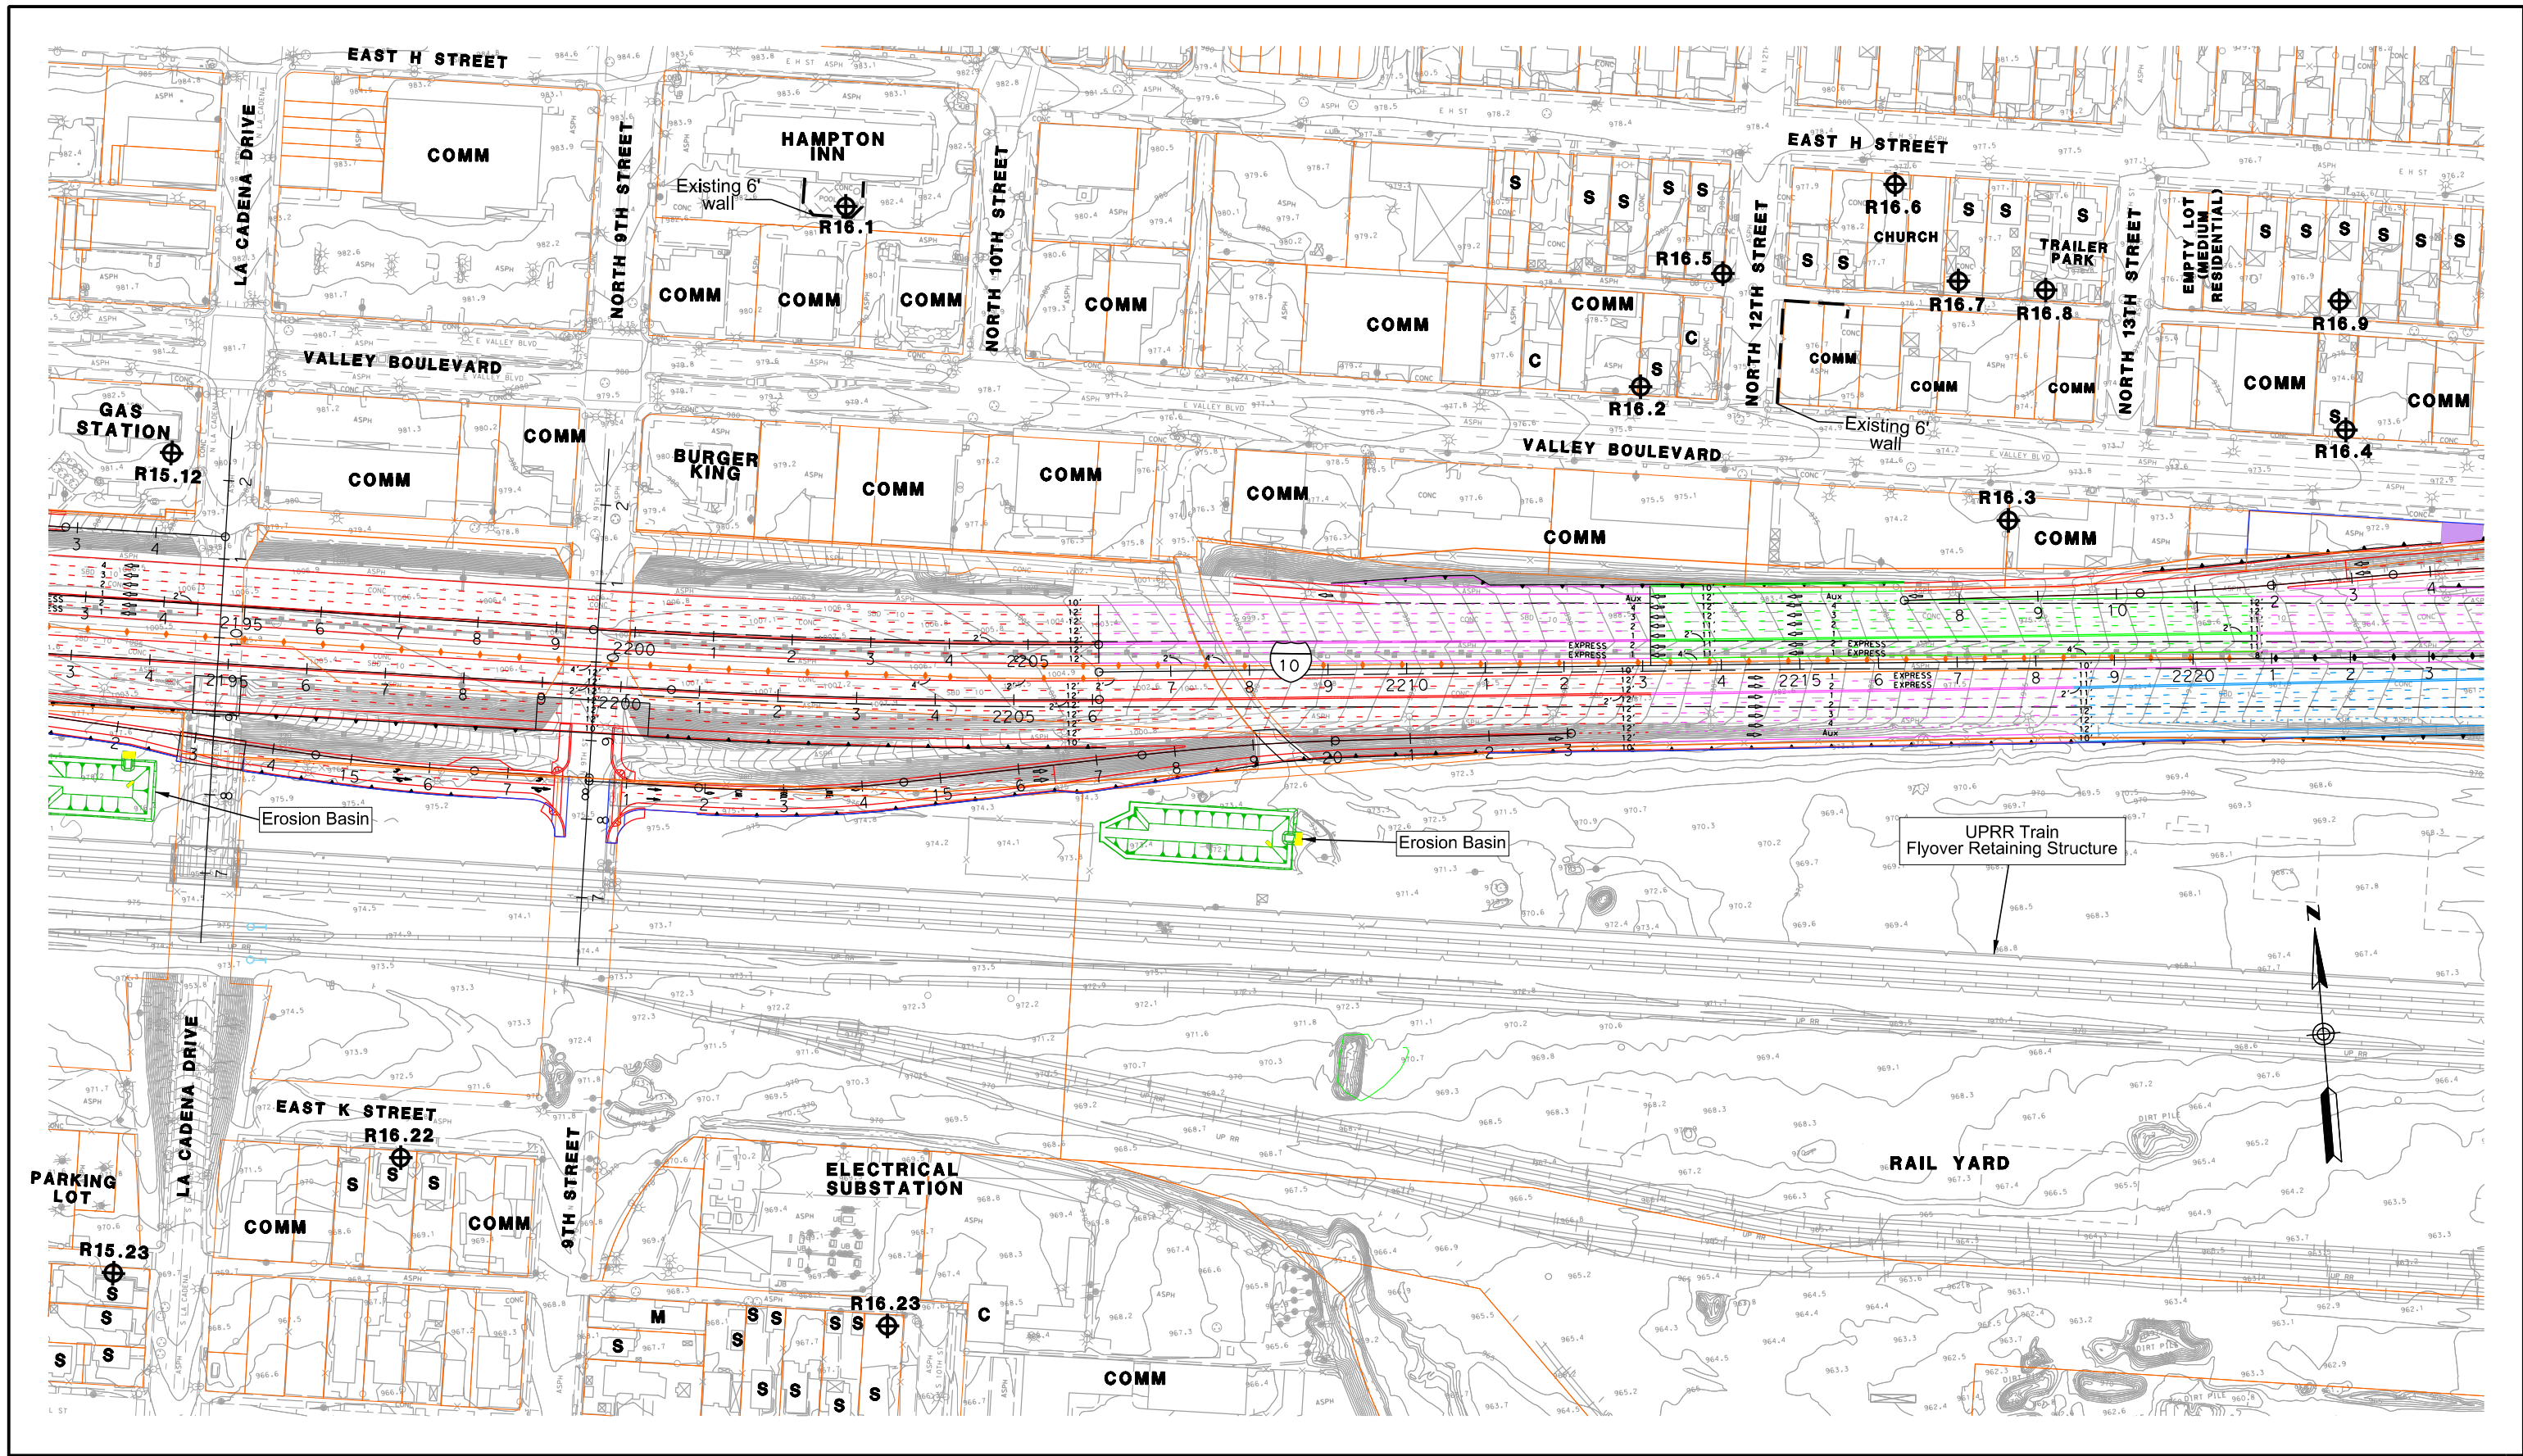


LEGEND

⊕**RXX** - RECEIVER SITE
 ⊕**CAL** - CALIBRATION SITE
 ⊕**LT** - LONG-TERM MEASUREMENT
 ⊕**ST** - SHORT-TERM MEASUREMENT

SFR OR S - SINGLE FAMILY RESIDENCE
MFR OR M - MULTI-FAMILY RESIDENCE
COMM OR C - COMMERCIAL/NO OUTDOOR USE AREA
 b - BENEFITED RESIDENCE
 ⊕**HXX** - IN/OUTDOOR MEASUREMENT

— — — — — - EXISTING PROPERTY WALL
 — — — — — - EXISTING SOUNDWALL
 — — — — — - PROPOSED SOUNDWALL
 — — — — — - REPLACEMENT IN KIND SOUNDWALL


▲ — — — — — - RETAINING WALL
 ◆ — — — — — - SAFETY BARRIER
 ▲ — — — — — - DRAINAGE RETAINING WALL
 ● — — — — — - NON-REASONABLE SOUNDWALL

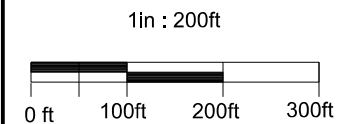


**I-10 CORRIDOR ALTERNATIVE 3
 NADR RECOMMENDED BARRIER
 HEIGHTS & LOCATIONS**

JULY 1, 2015

FIGURE 146

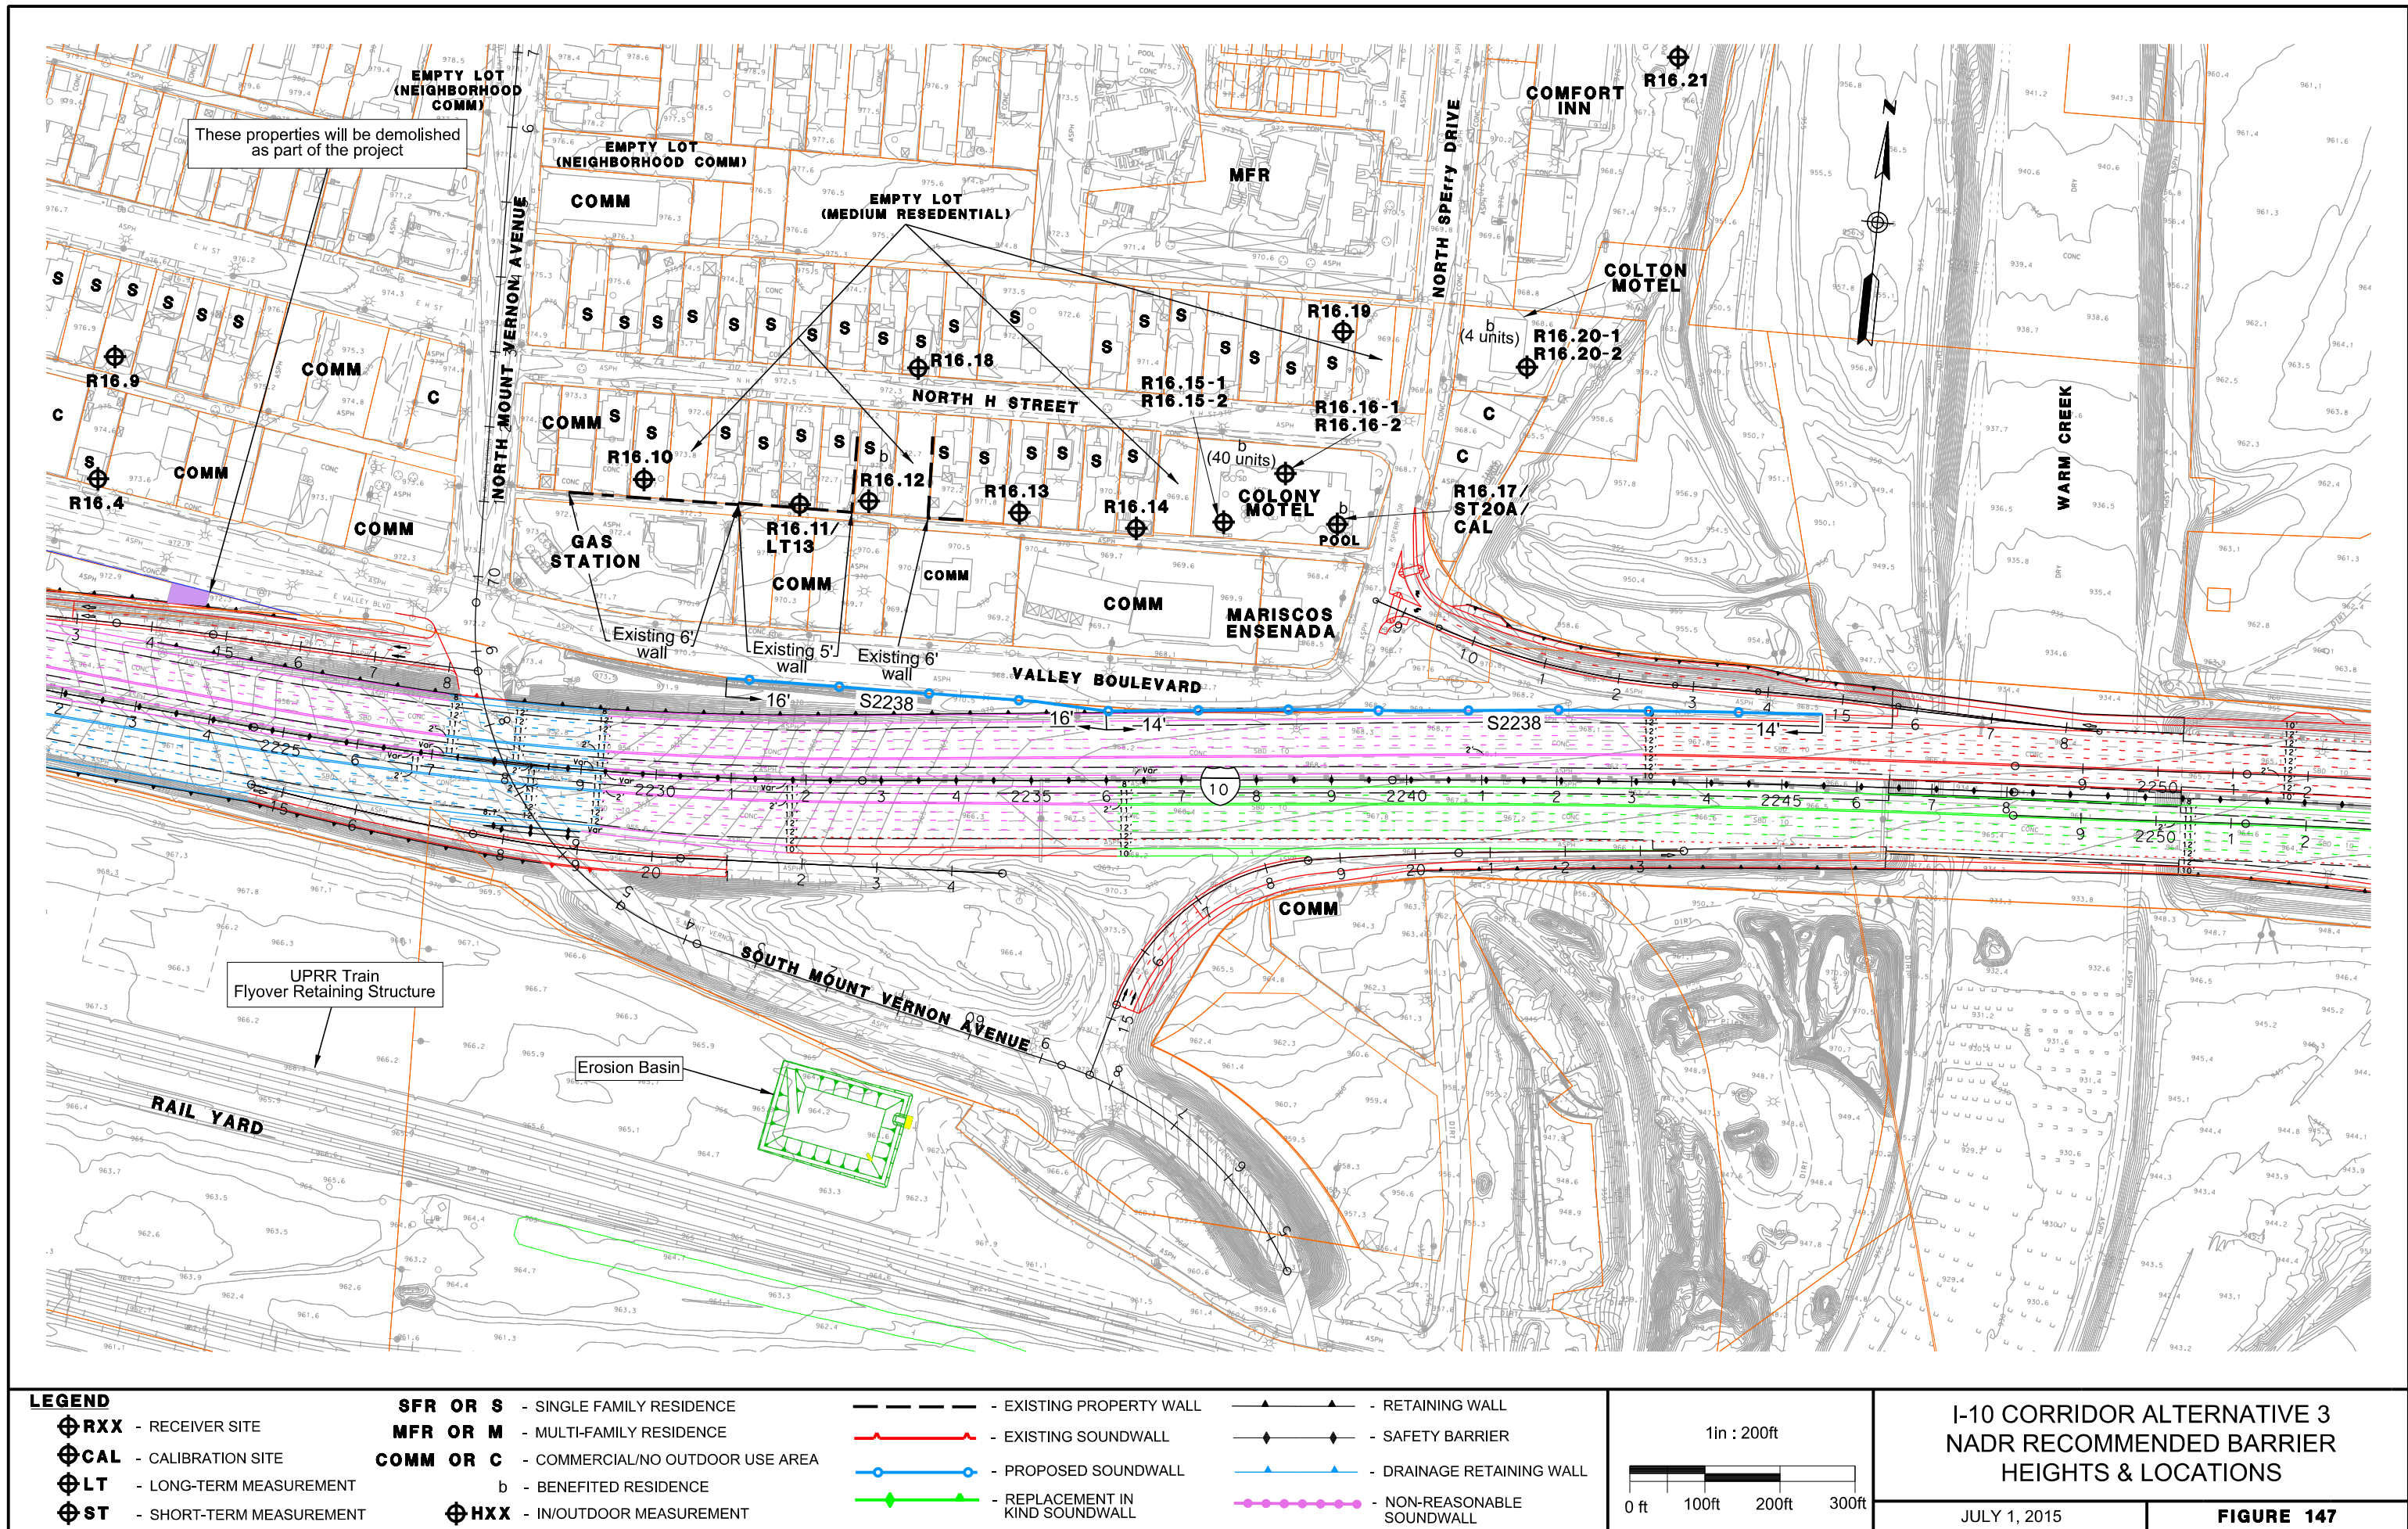


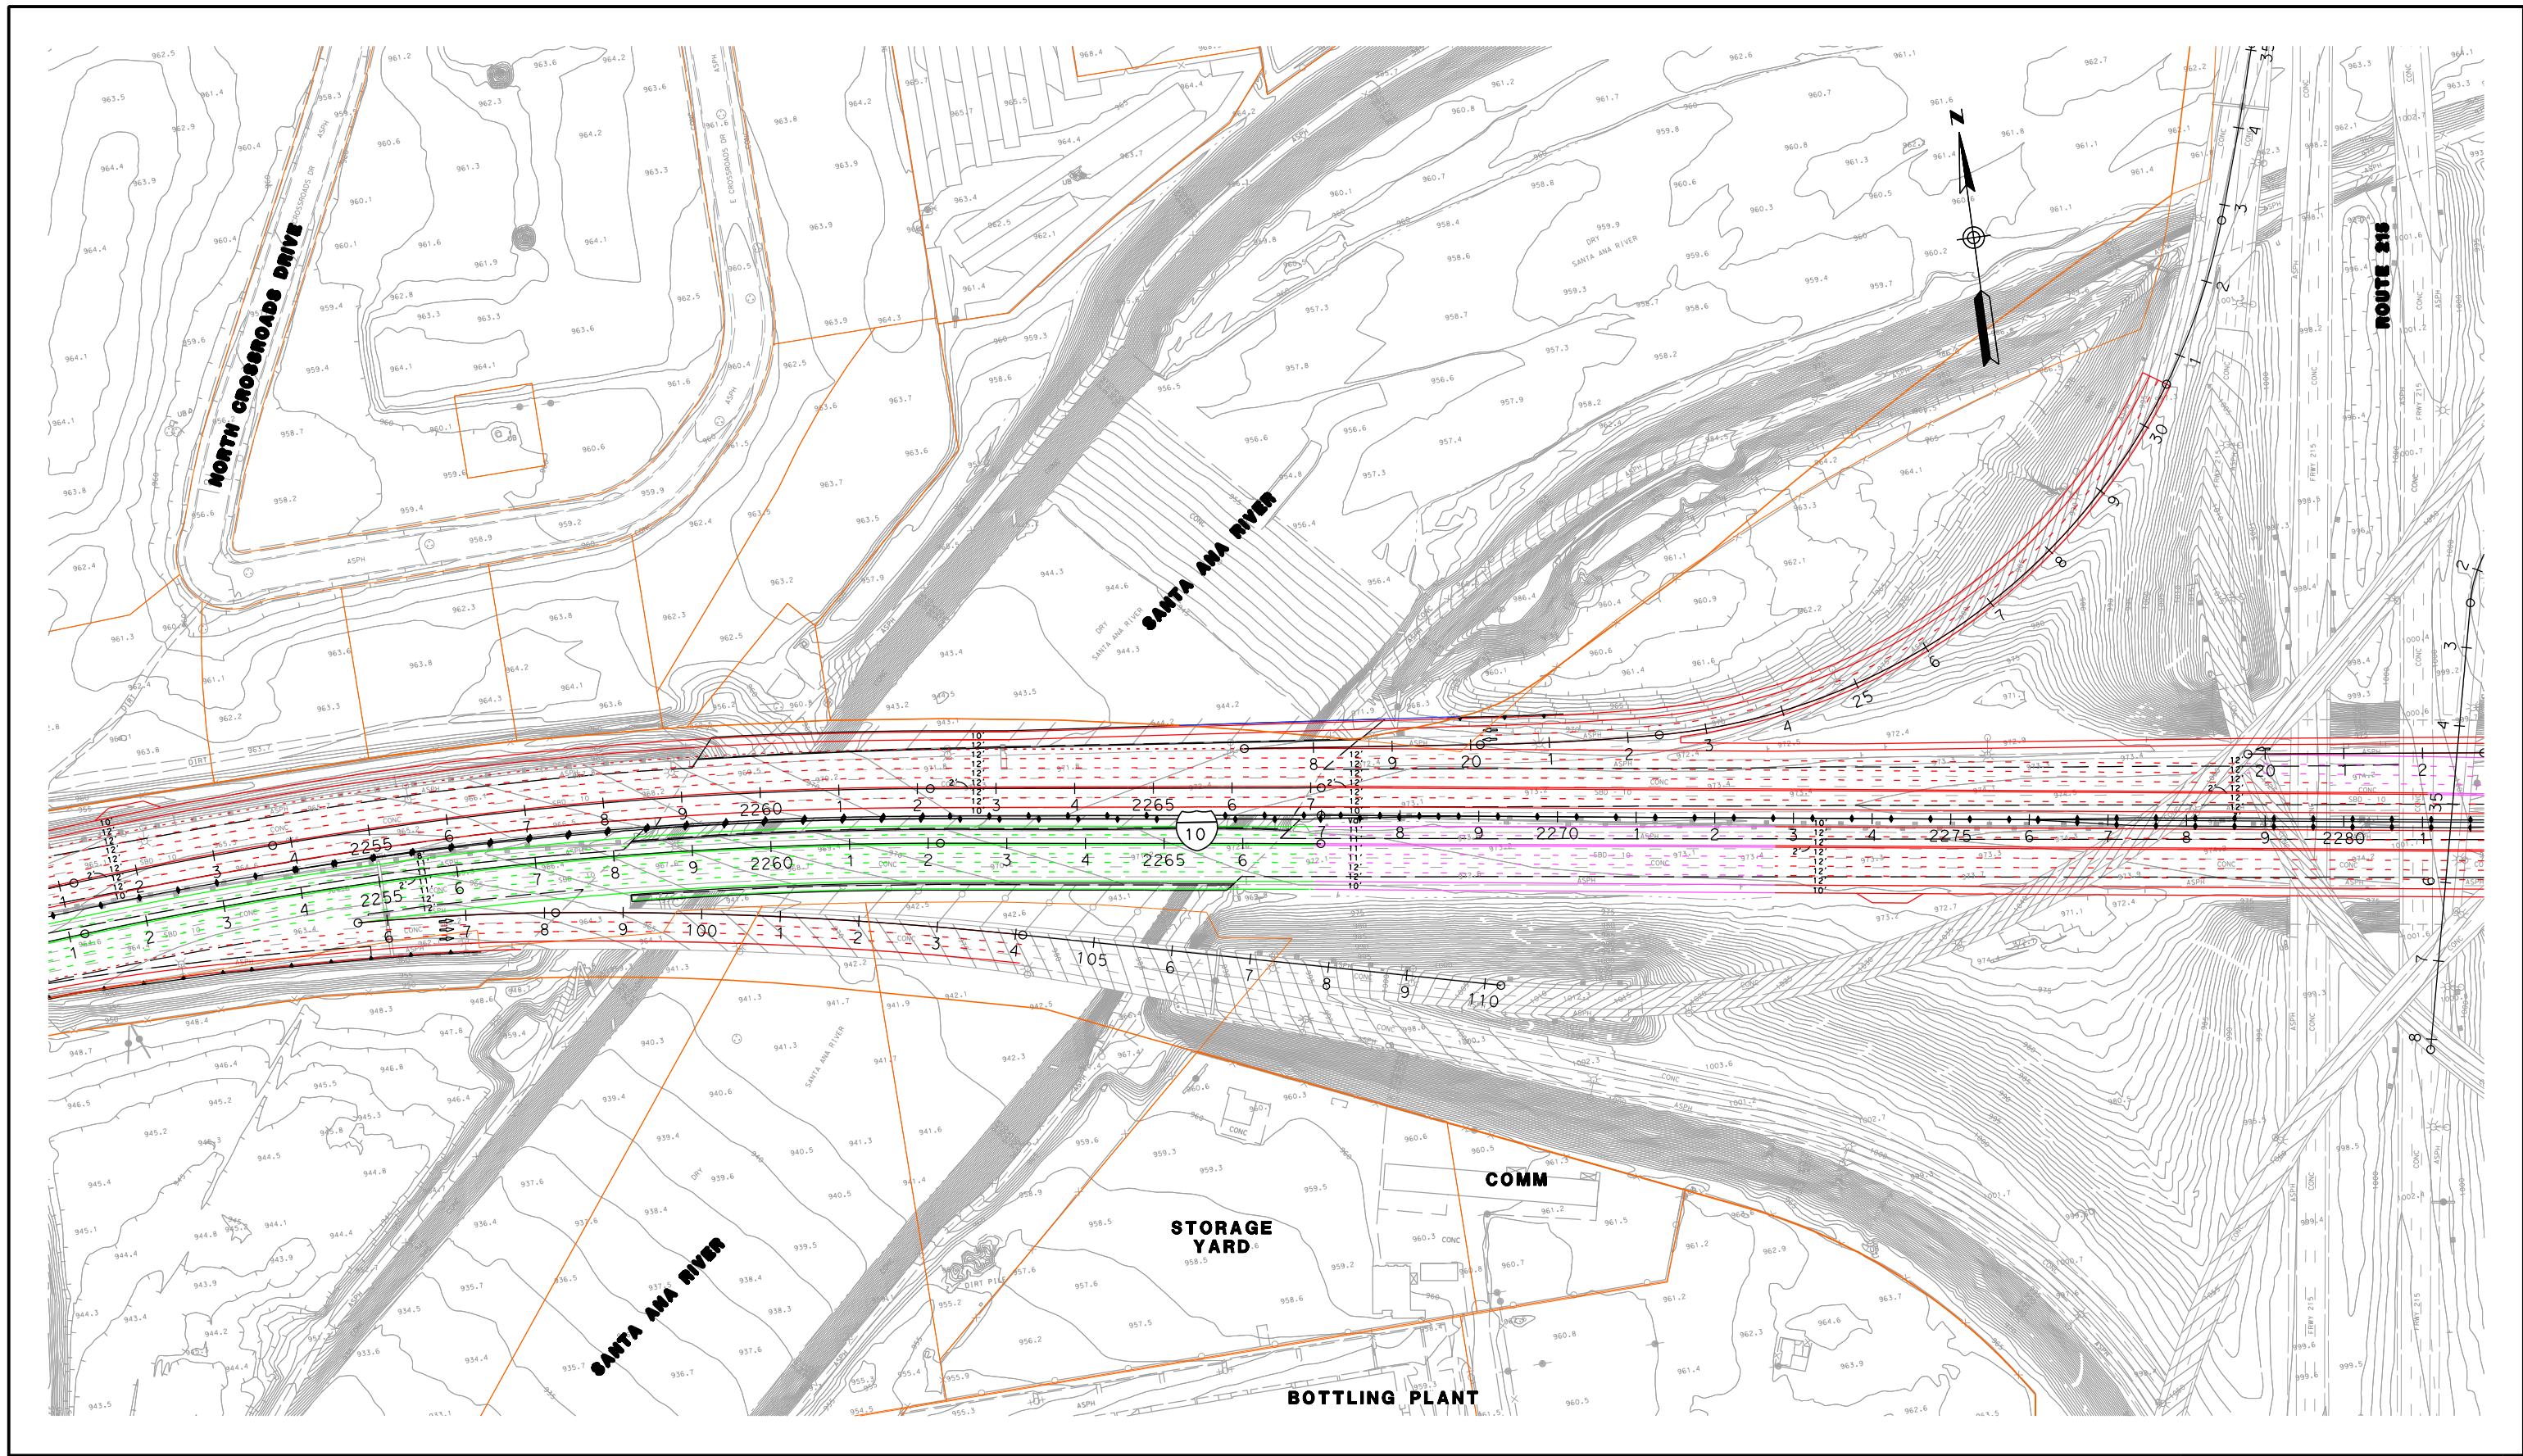

- LEGEND**
- ⊕**RXX** - RECEIVER SITE
 - ⊕**CAL** - CALIBRATION SITE
 - ⊕**LT** - LONG-TERM MEASUREMENT
 - ⊕**ST** - SHORT-TERM MEASUREMENT

- SFR OR S** - SINGLE FAMILY RESIDENCE
- MFR OR M** - MULTI-FAMILY RESIDENCE
- COMM OR C** - COMMERCIAL/NO OUTDOOR USE AREA
- b - BENEFITED RESIDENCE
- ⊕**HXX** - IN/OUTDOOR MEASUREMENT

- — — — — - EXISTING PROPERTY WALL
- — — — — - EXISTING SOUNDWALL
- — — — — - PROPOSED SOUNDWALL
- — — — — - REPLACEMENT IN KIND SOUNDWALL
- — — — — - RETAINING WALL
- — — — — - SAFETY BARRIER
- — — — — - DRAINAGE RETAINING WALL
- — — — — - NON-REASONABLE SOUNDWALL

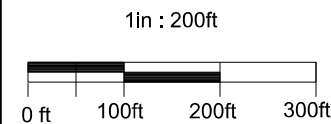

**I-10 CORRIDOR ALTERNATIVE 3
NADR RECOMMENDED BARRIER
HEIGHTS & LOCATIONS**

JULY 1, 2015

FIGURE 148

